

The background is a full-page marbled pattern in shades of teal and gold. The pattern consists of swirling, organic shapes and speckles, creating a rich, textured effect.

III
azura
BEACH RESIDENCES



VIEWS TO LIVE BY





Defined by the spectacular surrounding views and their exceptional dual aspect marina and beach setting, the fabulous Azura Beach Residences III apartments and the superb final collection of beach chalets have an uncompromising focus on refined style and effortless elegance - complemented by world-class resort amenities designed to enrich everyday living.

Al Mouj Muscat Masterplan

The vision for Al Mouj Muscat comes to life in its stunning masterplan – a seamless integration of residential, commercial, leisure and hospitality in a vibrant mixed-use community.



Marsa District

Al Mouj Muscat’s oceanfront Marina Beach Sector is picture perfect, brimming with activity, full of atmosphere and always on trend.

- A Azura Beach Residences I (sold out)
- B Azura Beach Residences II (sold out)
- C Azura Beach Residences IV
- D Al Mouj Marina
- E Mysk Al Mouj Muscat
- F Al Mouj Walk
- G Community Hub and Masjid



The Expression of Your Dreams

Resort-style Amenities



Residents infinity edge pool
& children's pool



Outdoor play area



Gym & wellbeing space



Children's indoor play area



Multipurpose lounge



Co-working lounge

Sitemap

Choose your perfect Azura Beach Residences III chalet or apartment and select your preferred beach or marina view from a collection of floorplans.





AN UNMATCHED MARINA SETTING

Perfection in every element



UNRIVALLED BEACH RESORT LIVING

Beautiful from every perspective



EXQUISITE STYLE

Peerless design



IMPECCABLE INDOOR-OUTDOOR HARMONY

Natural Refinement



OPEN-PLAN LIVING

Elevated family life



COMFORT AND CONTEMPORARY ELEGANCE

Serenity perfected



EXCLUSIVITY AND CONVENIENCE

Pure refinement



THE WONDER OF MARINA AND OCEANFRONT LIVING

Magical moments await



FOR EVERY GENERATION

Premium integrated spaces




FITNESS-INSPIRED WELL-BEING

Exceptional facilities



Effortless elegant living

UNIT PLANS

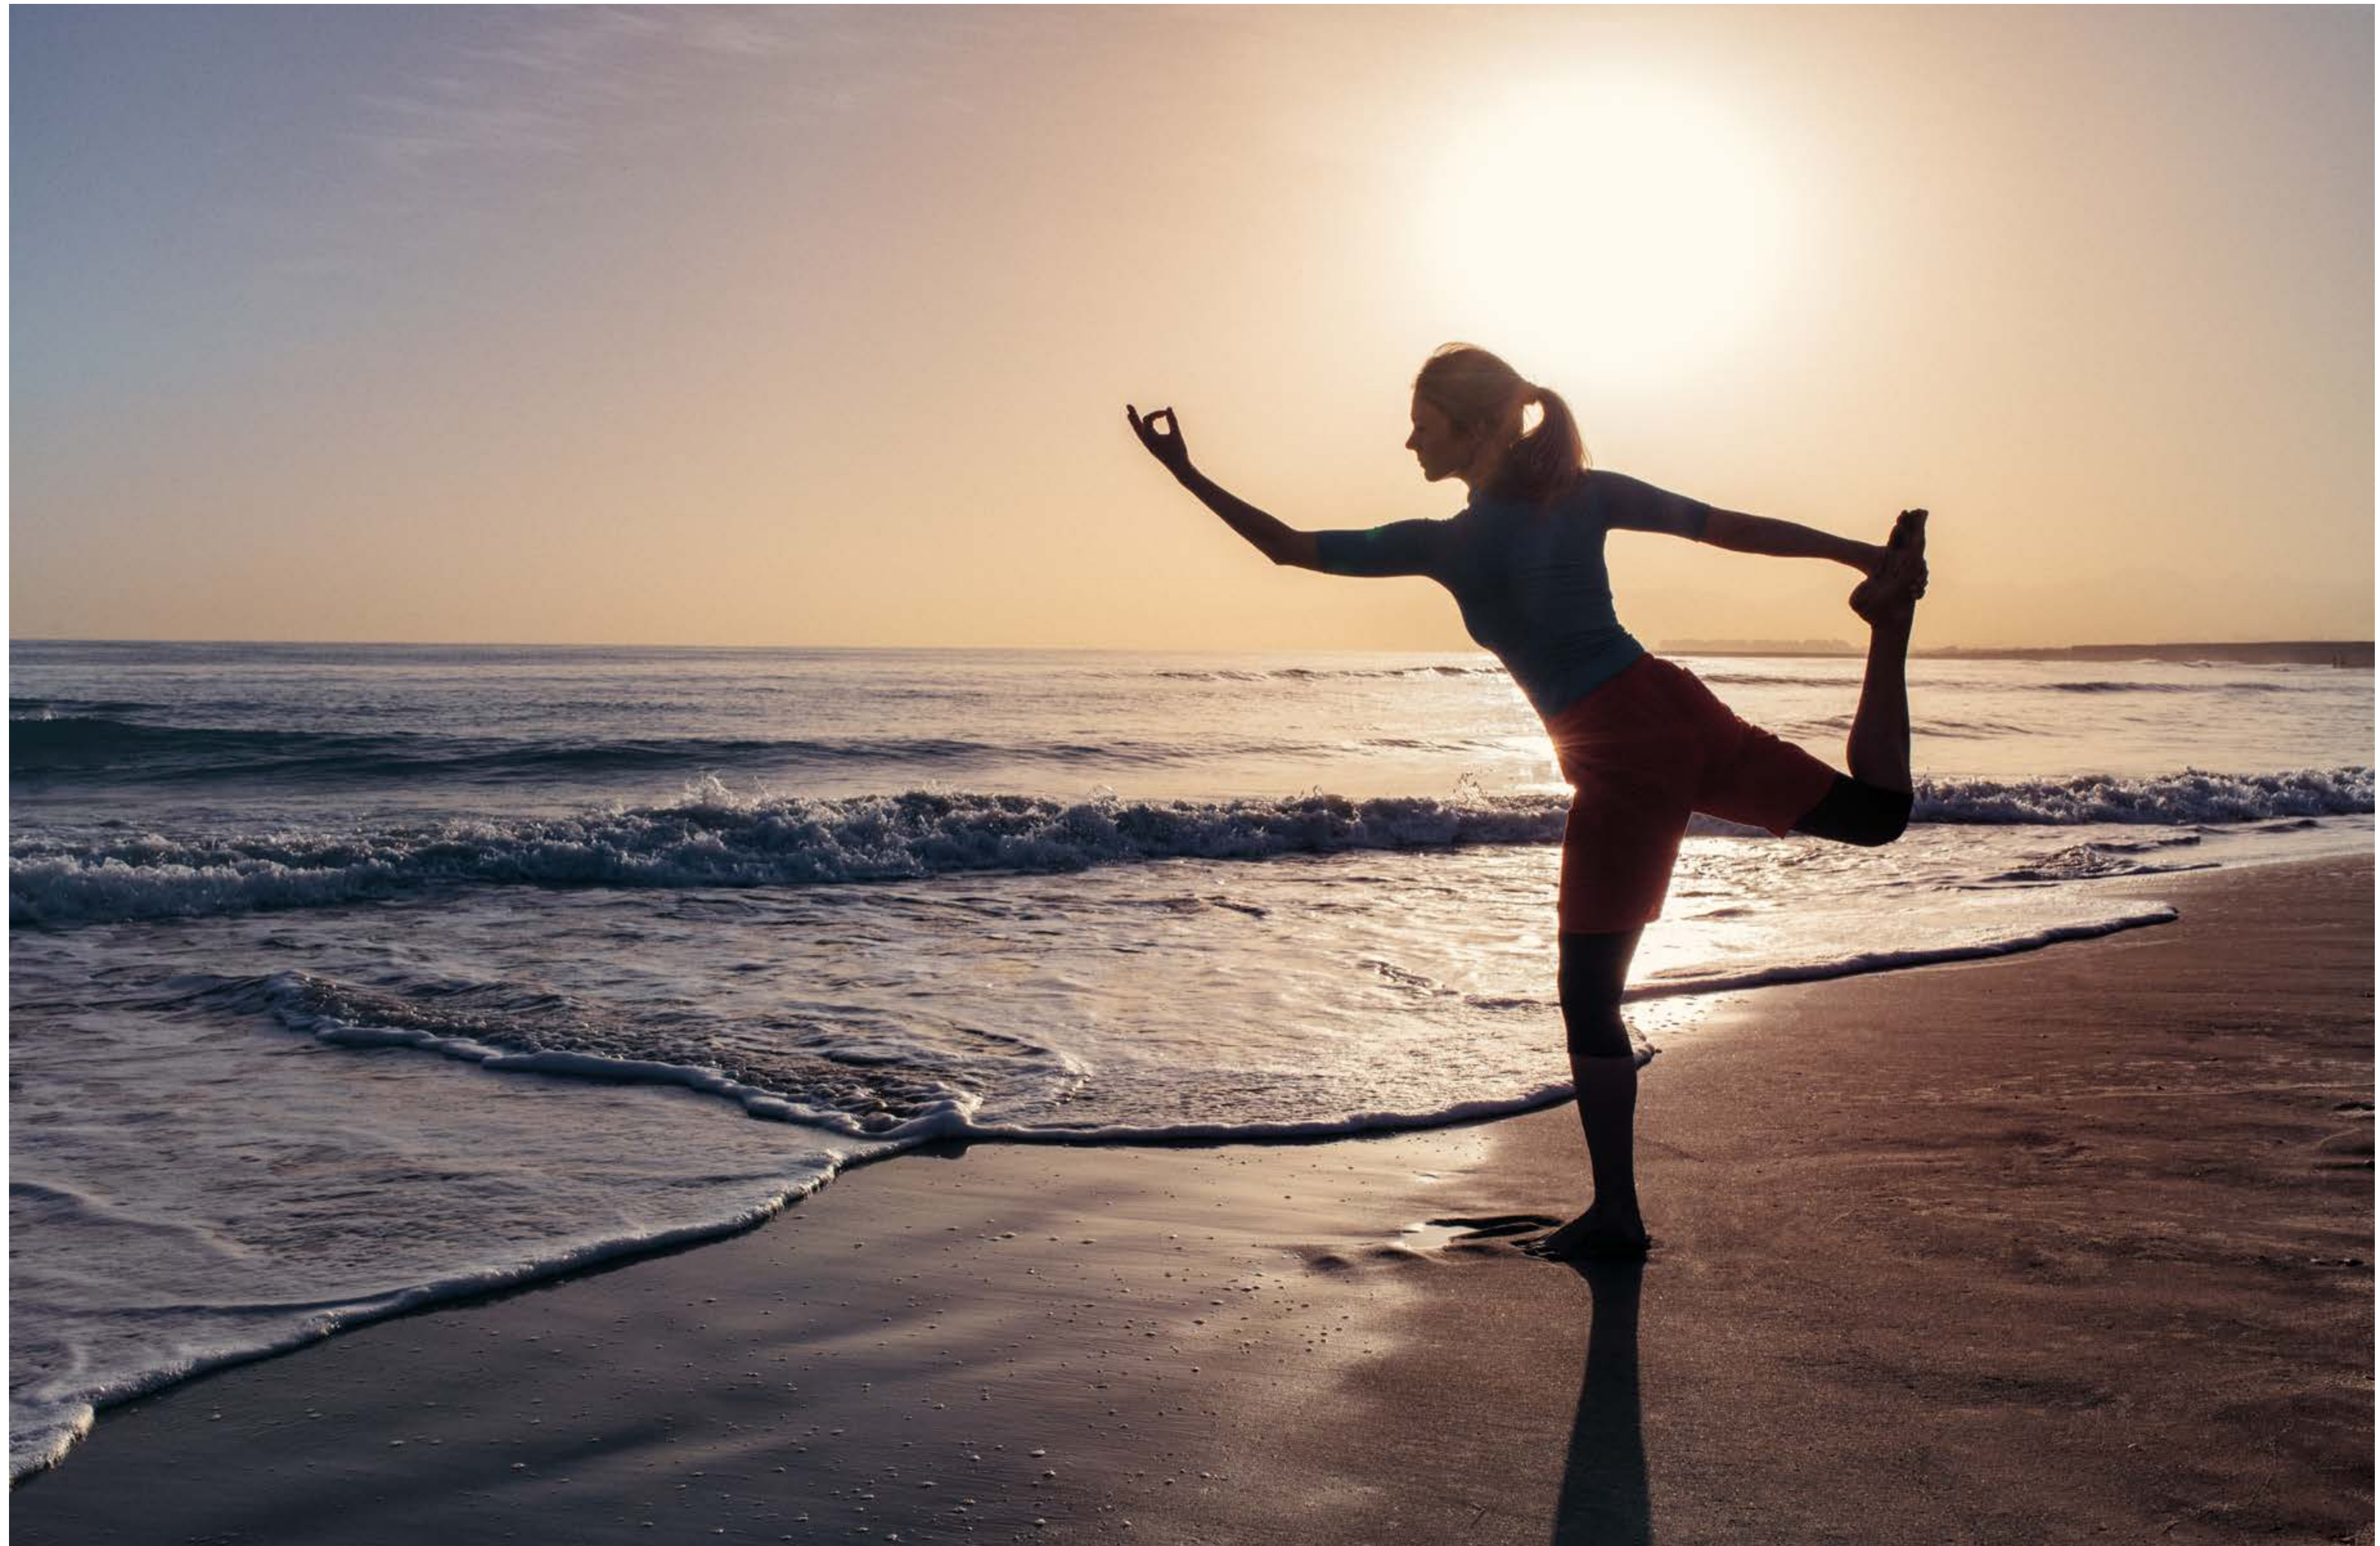



Unit Type

Ground Floor

Type A1 • A2 • A3


Type D

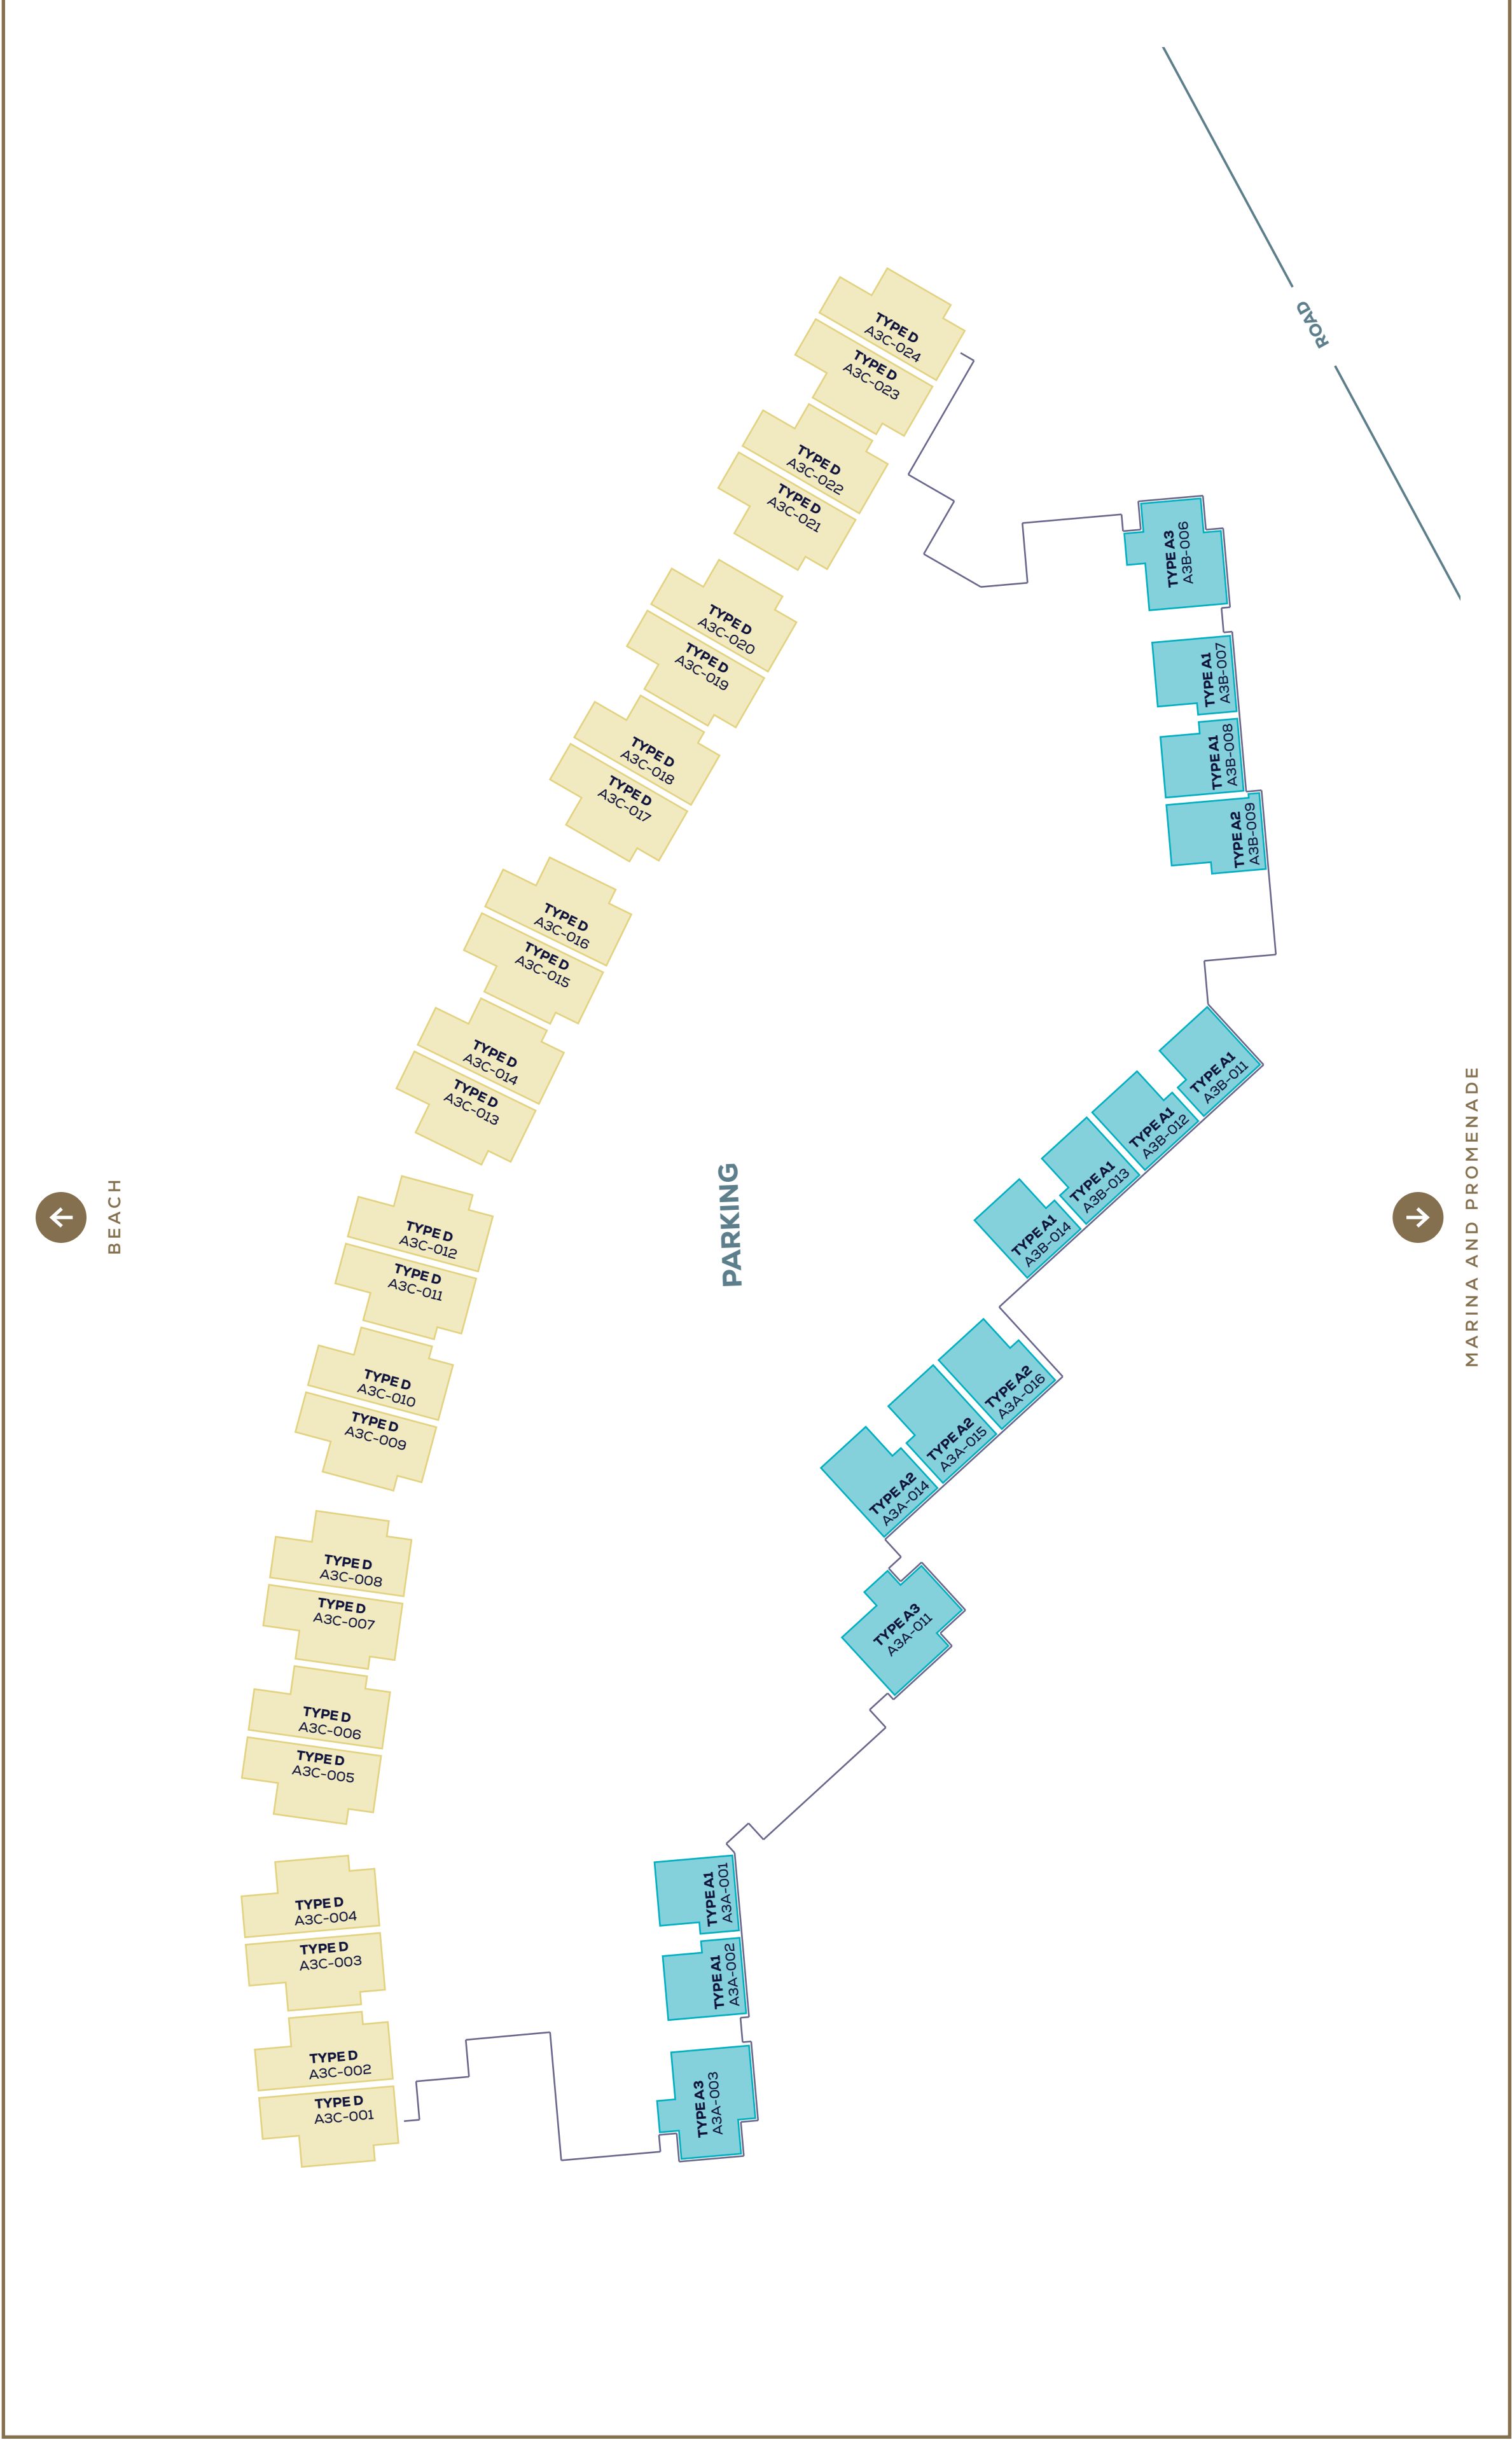

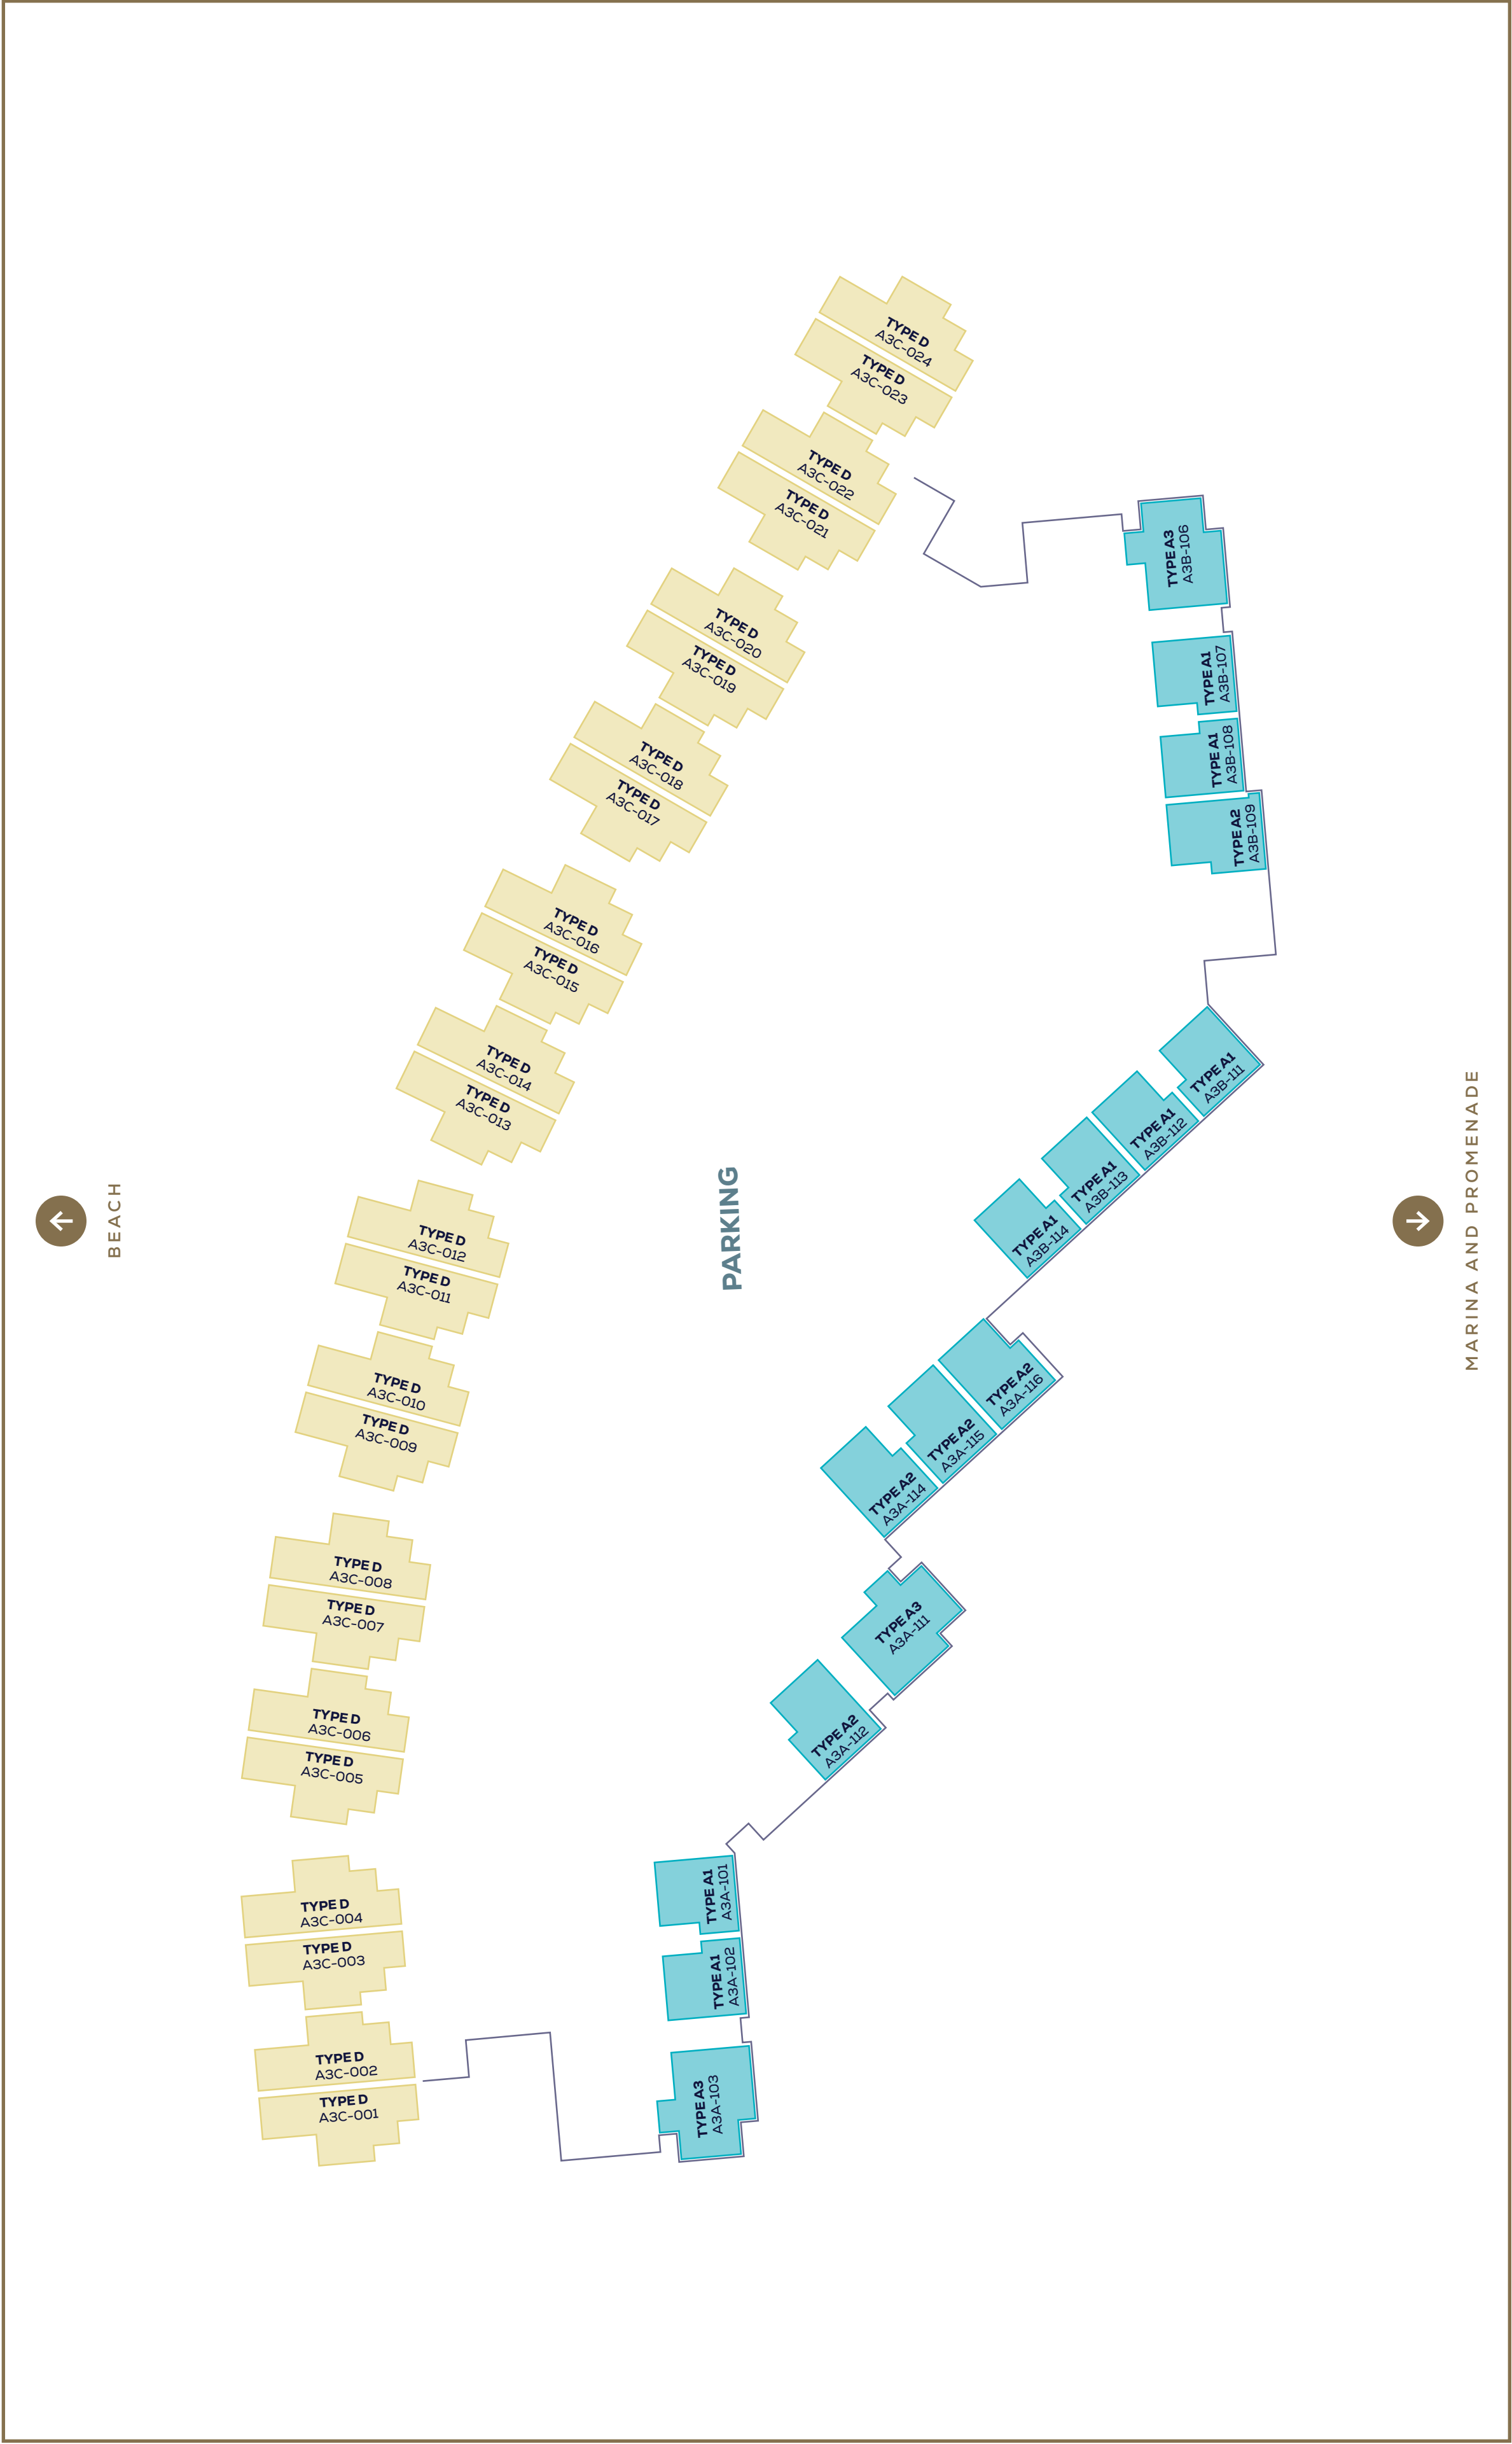

Unit Type 2nd Floor

- Type A1 • A2 • A3
- Type D

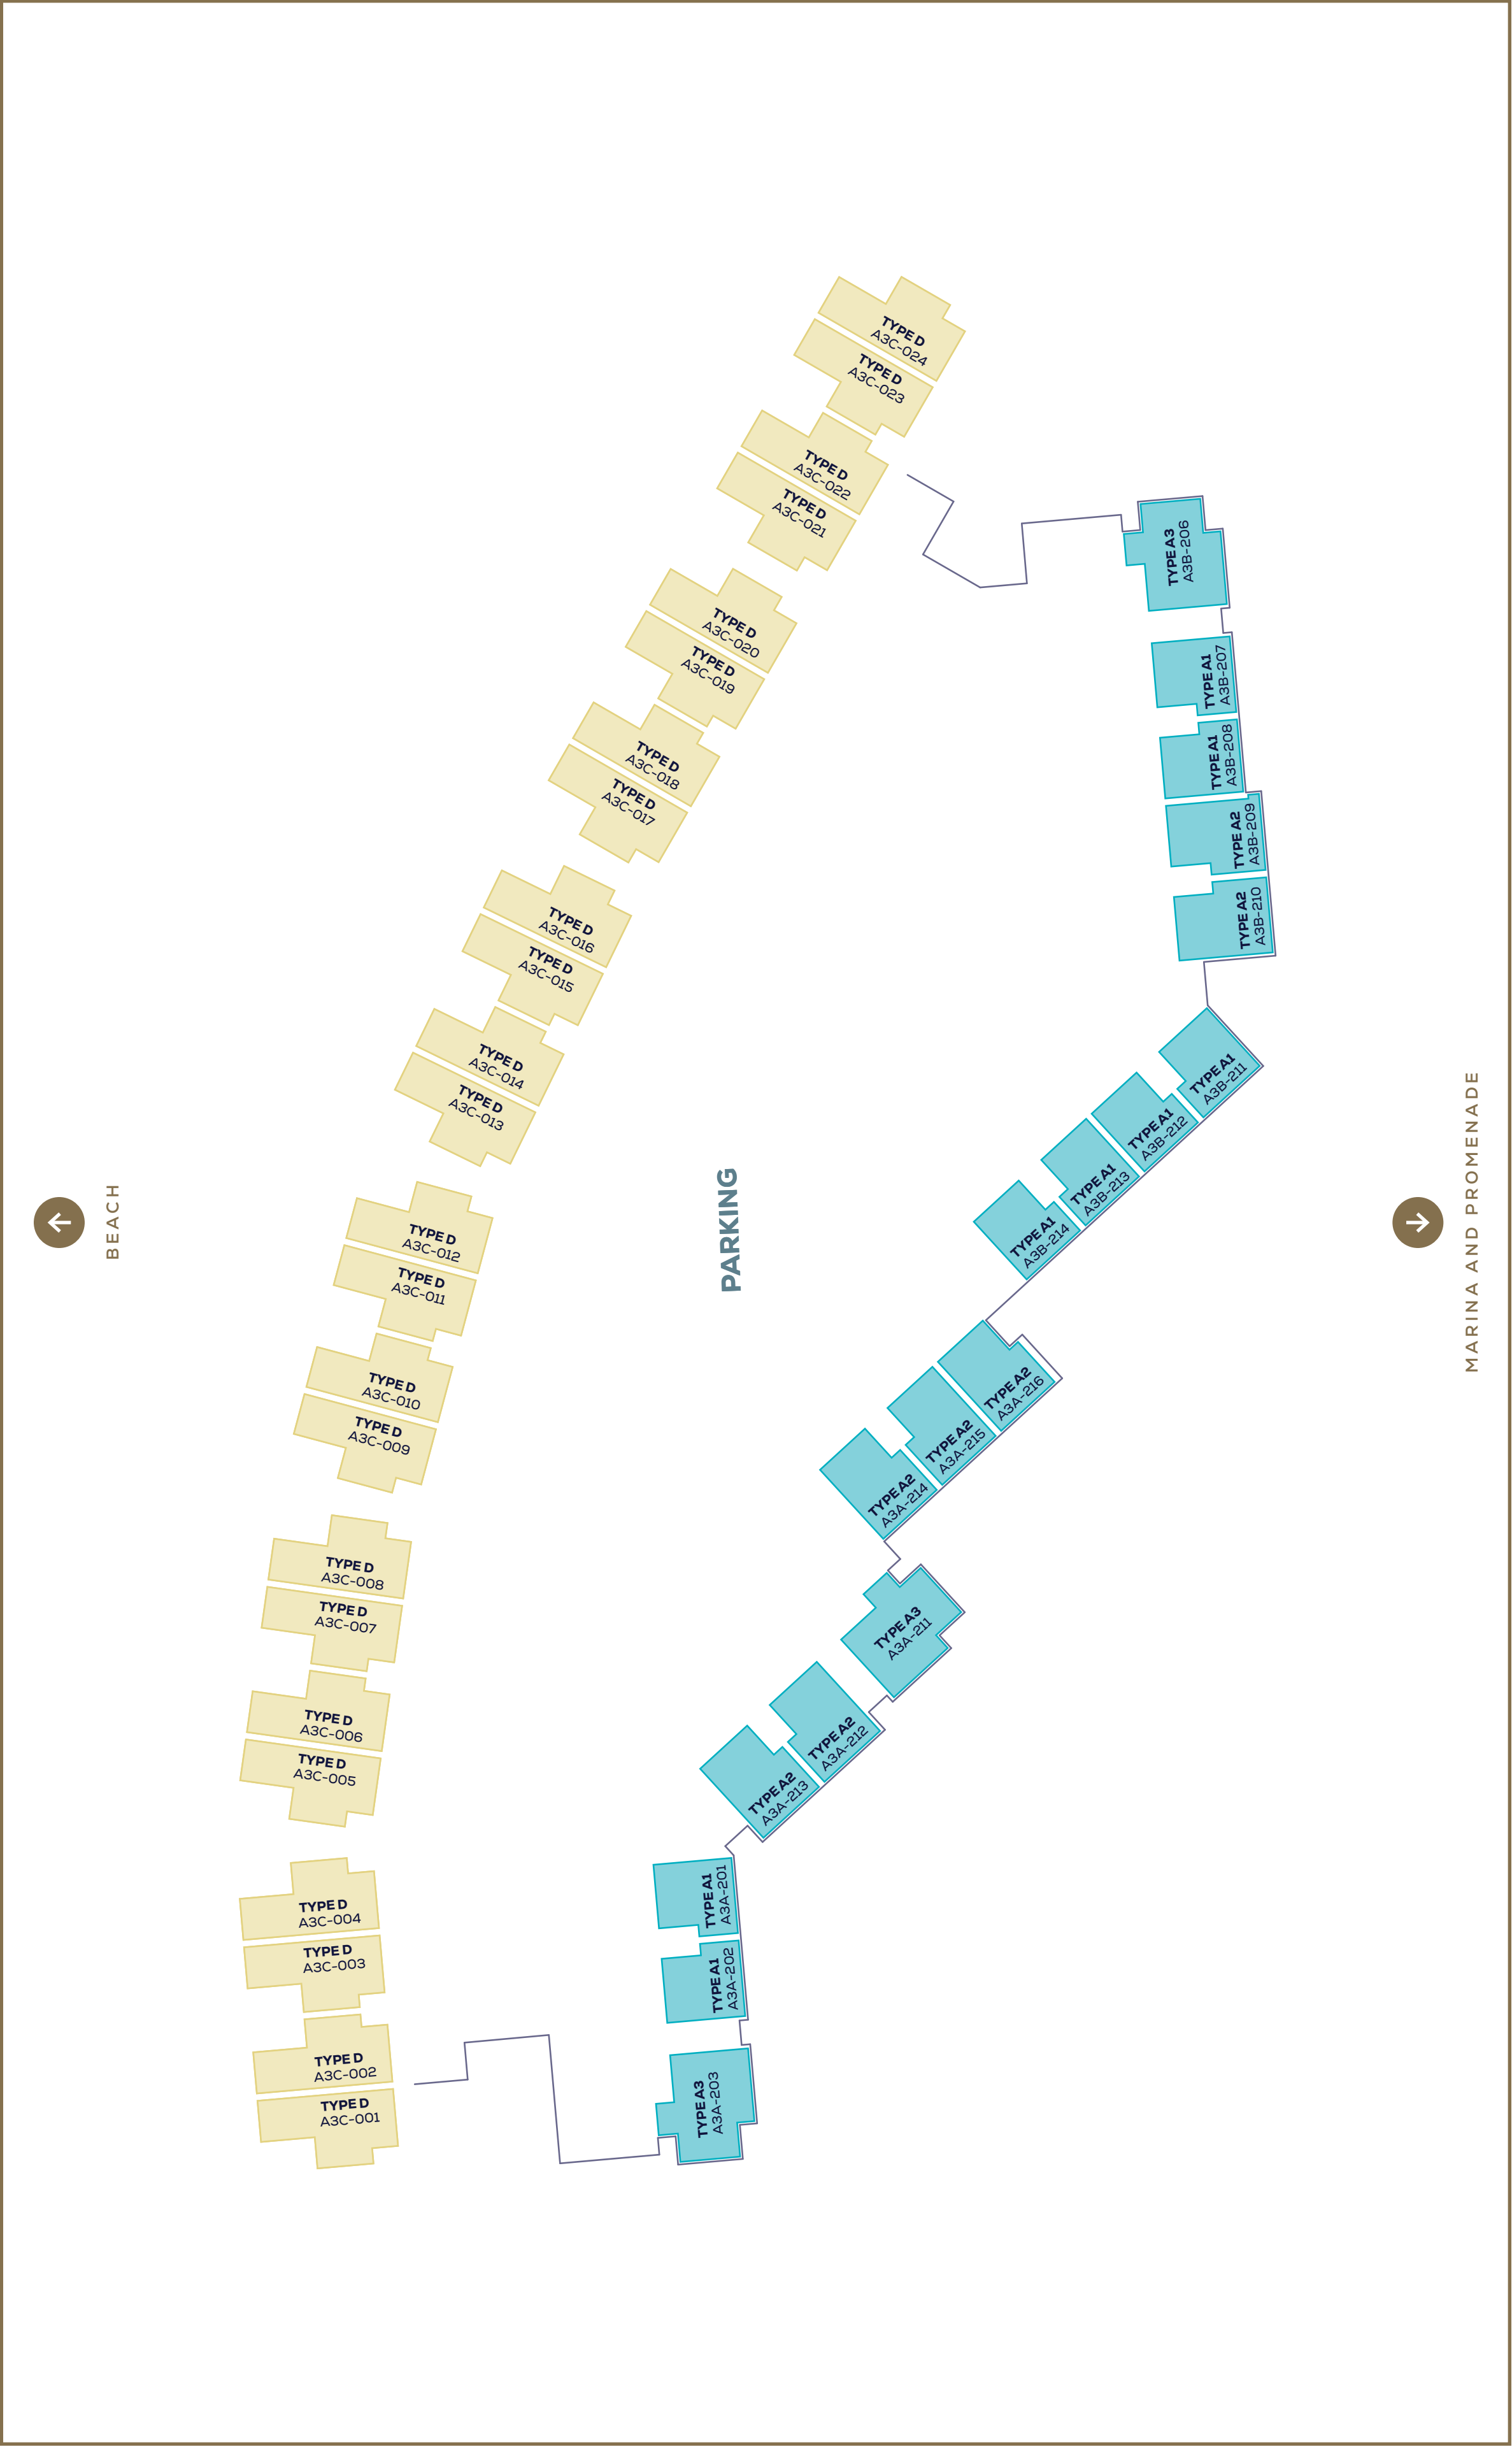


Unit Type 3rd Floor

- Type A1 • A2 • A3
- Type B5 • B6
- Type C1 • C3



Unit Type 4th Floor

- Type A1 • A2 • A3
- Type B5 • B6
- Type C1 • C3

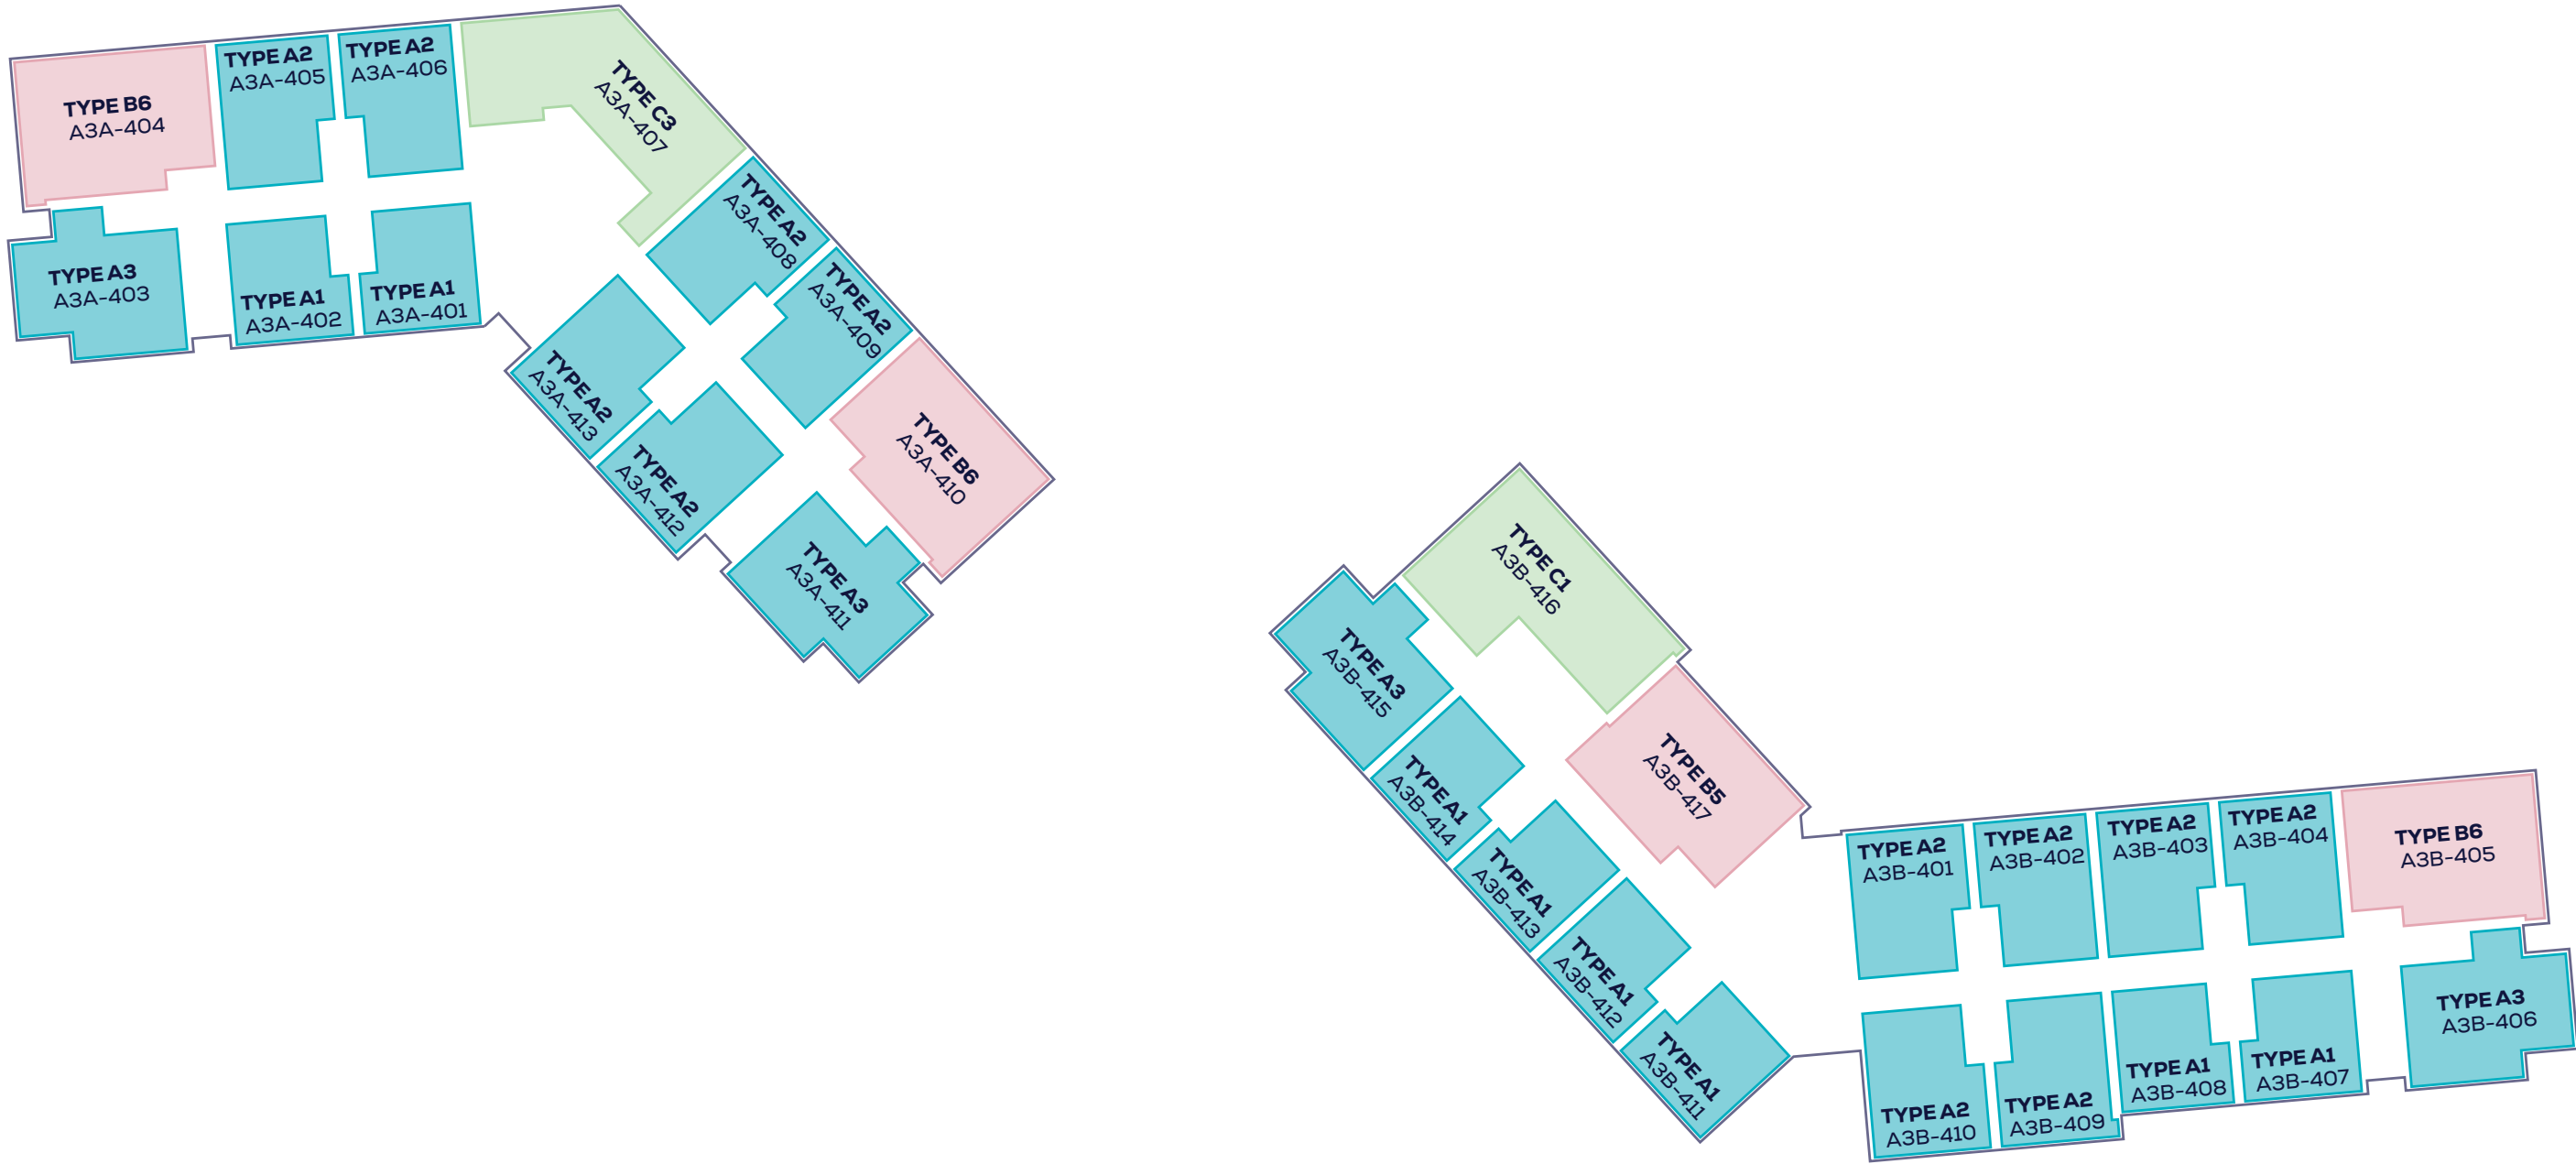


BEACH



MARINA AND PROMENADE


Unit Type 5th Floor

- Type A1 • A2 • A3
- Type B5 • B6
- Type C1 • C3

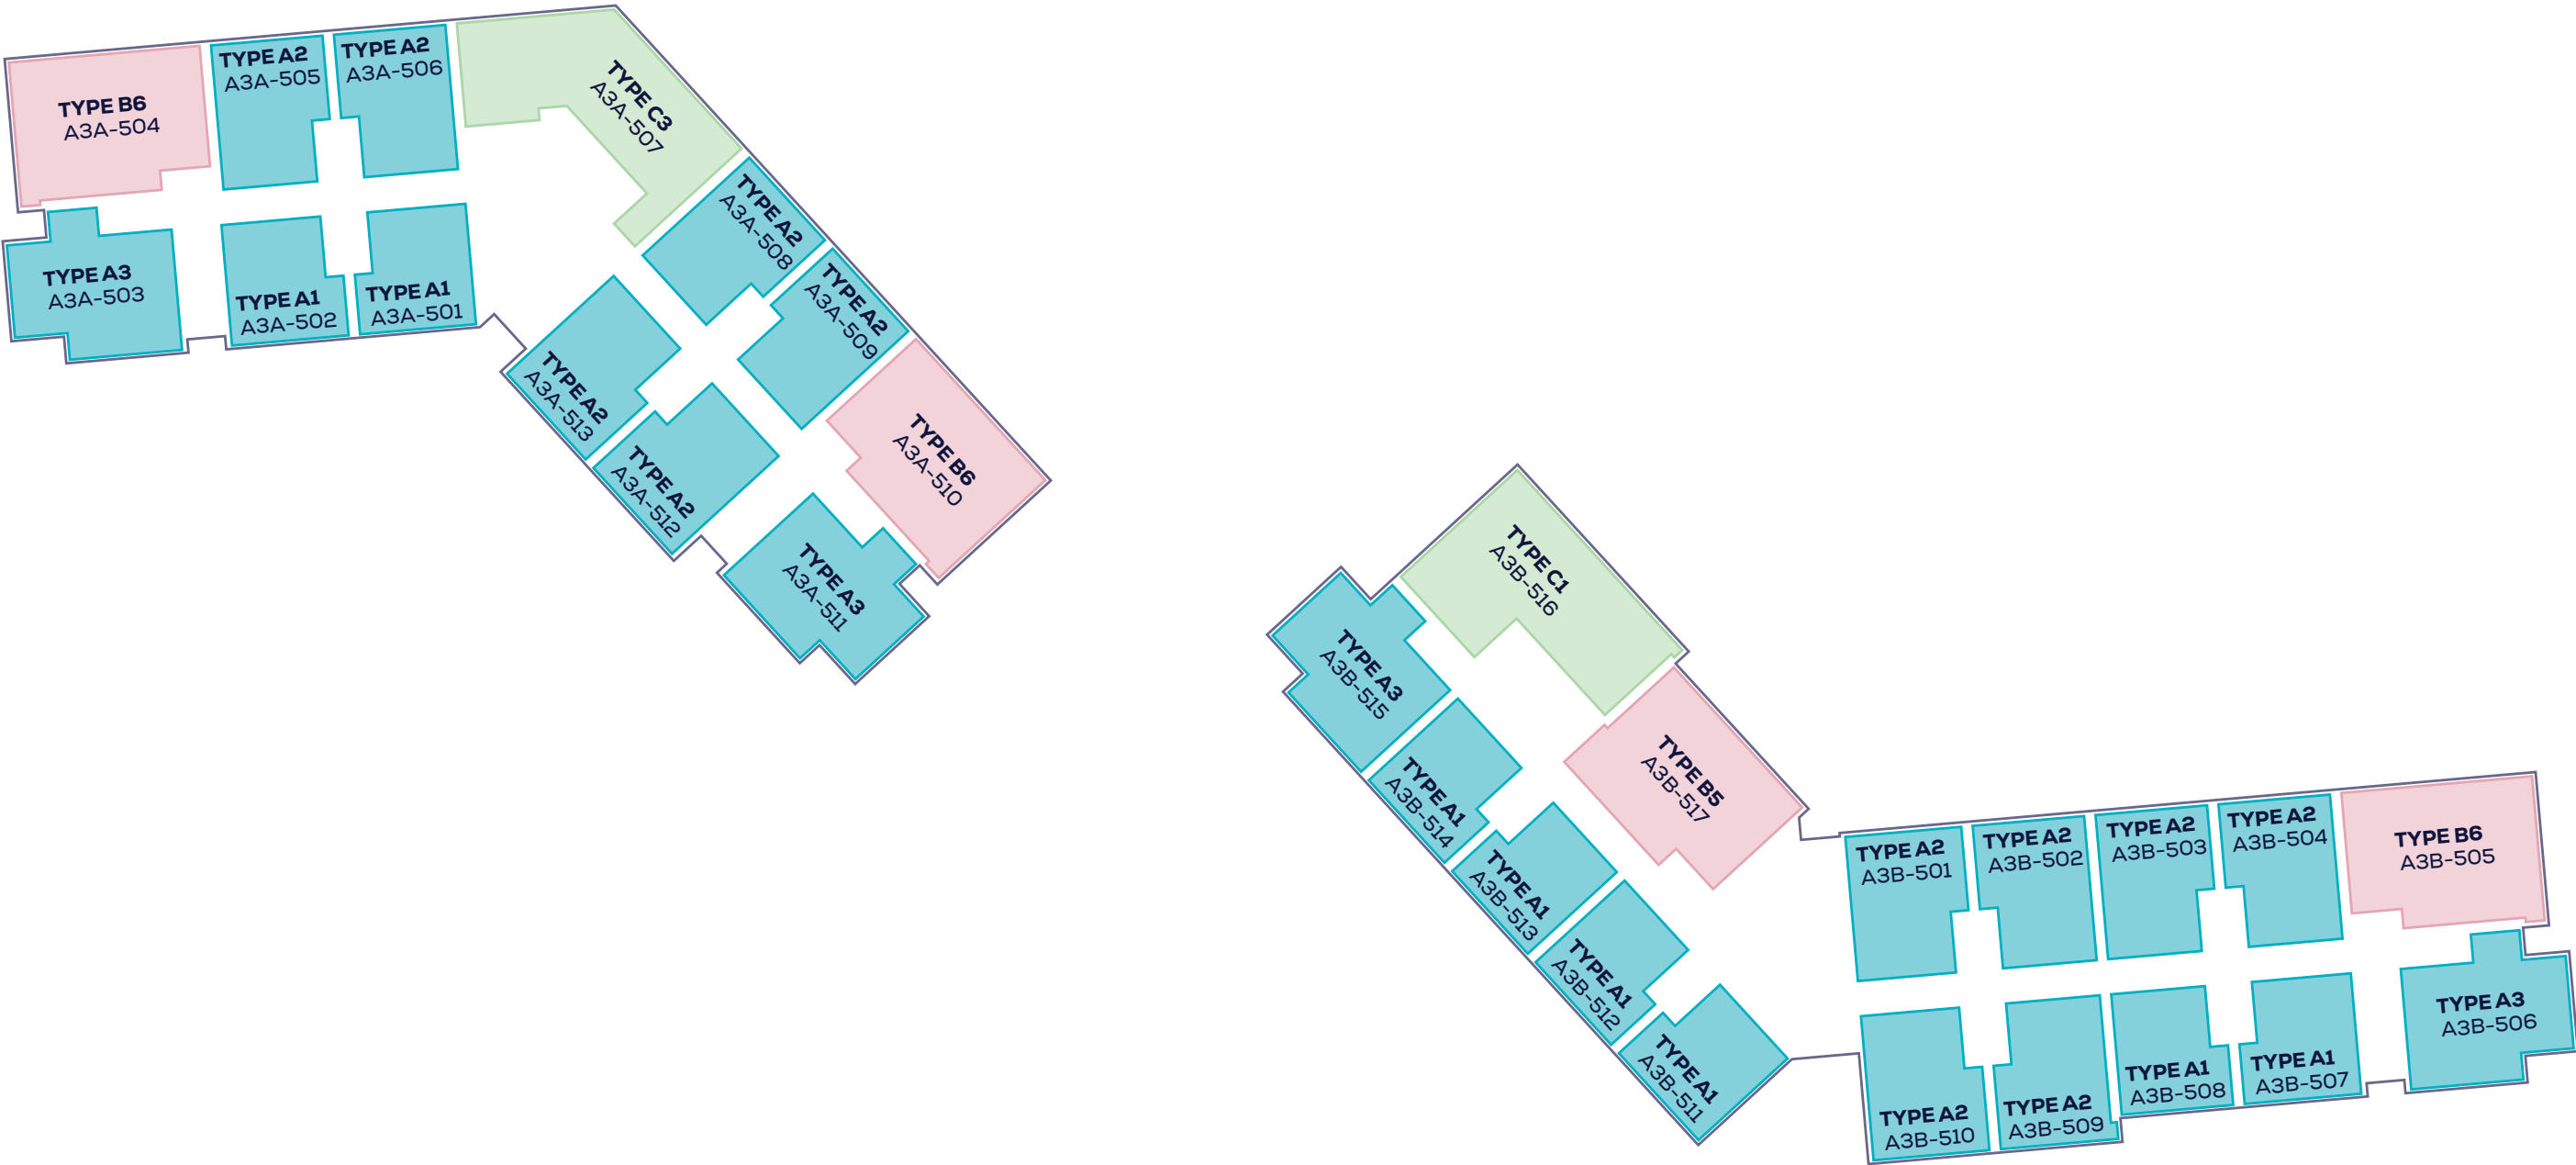

Unit Type 6th Floor

- Type A1 • A2 • A3
- Type B5 • B6
- Type C1 • C3

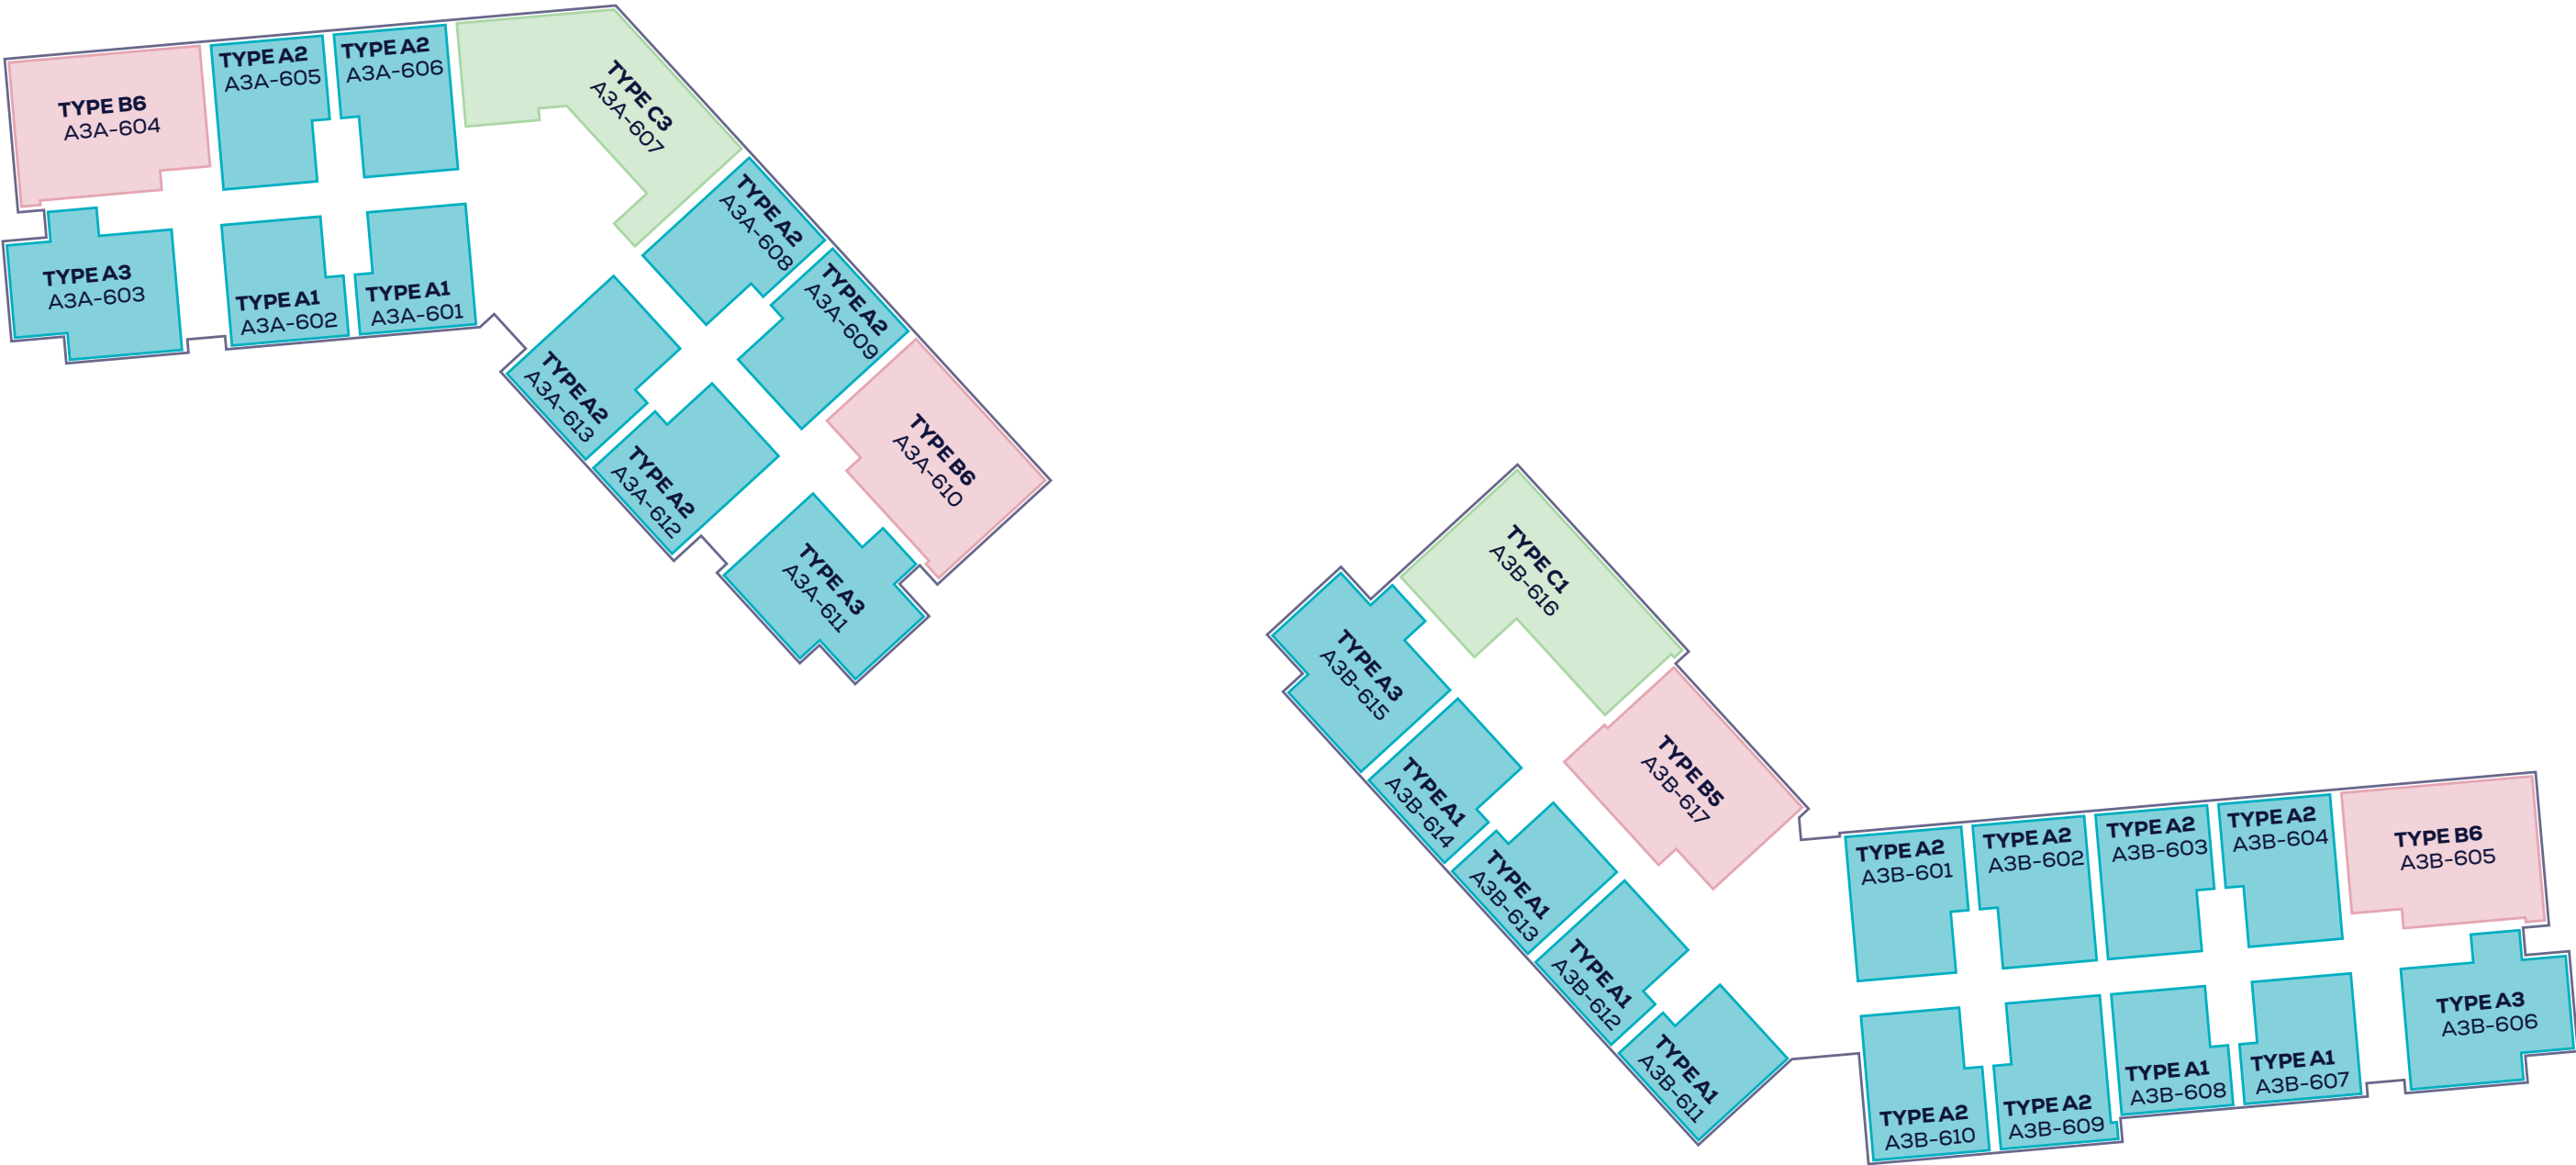

BEACH




MARINA AND PROMENADE

Unit Type

7th Floor


- Type A1 • A2 • A3
- Type B5 • B6
- Type C1 • C3

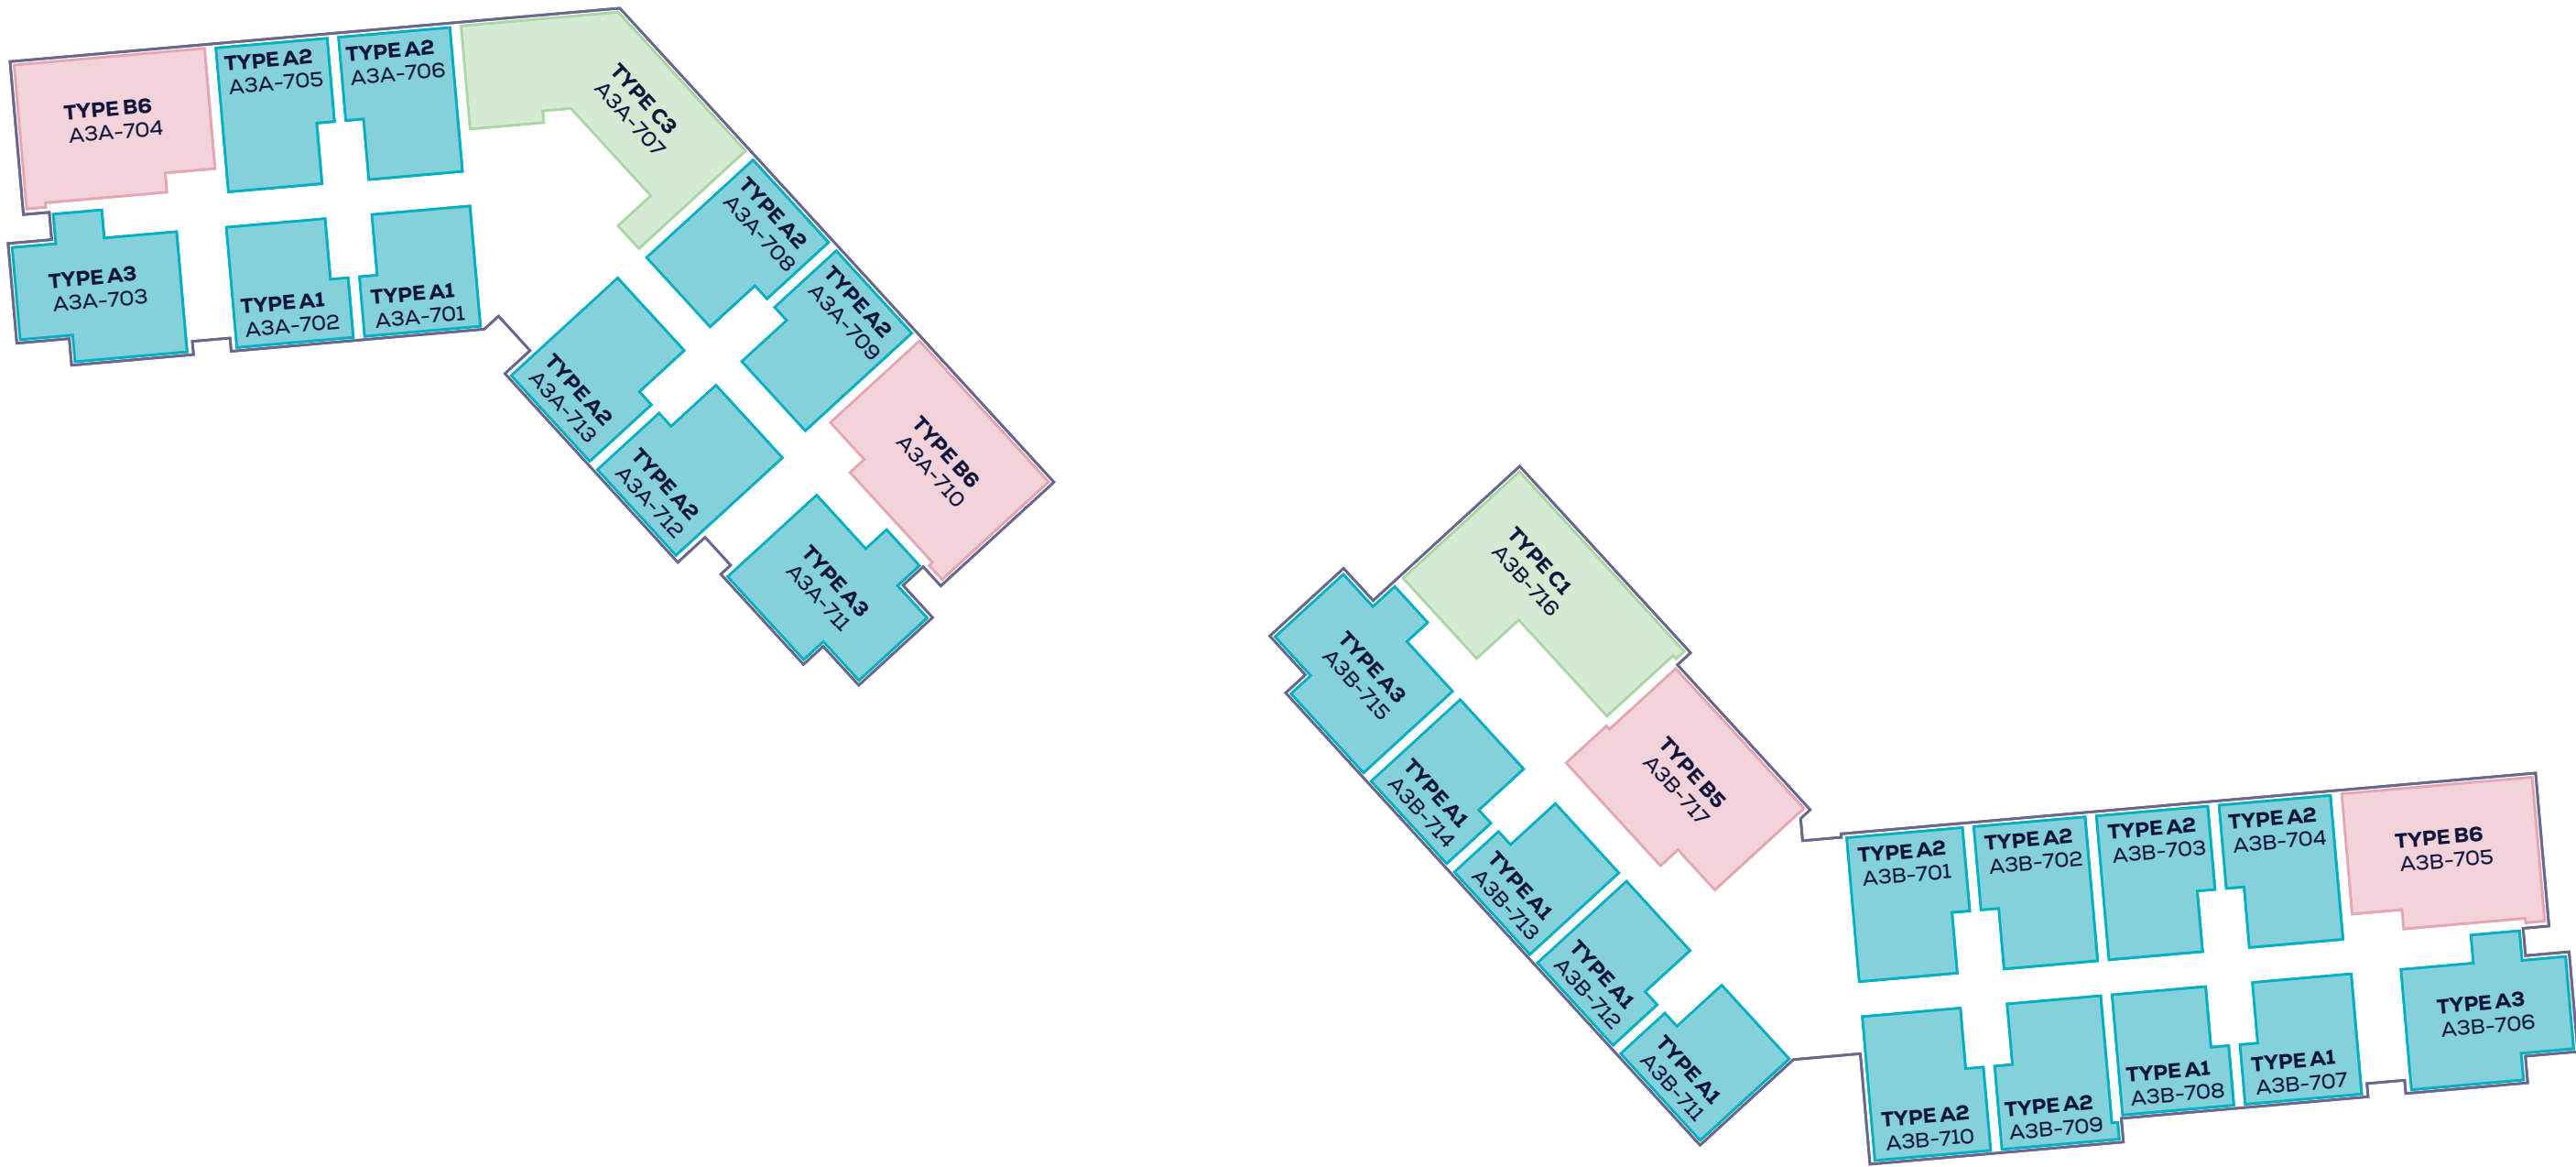

MARINA AND PROMENADE


Unit Type 8th Floor

- Type A1 • A2 • A3
- Type B5 • B6
- Type C1 • C3

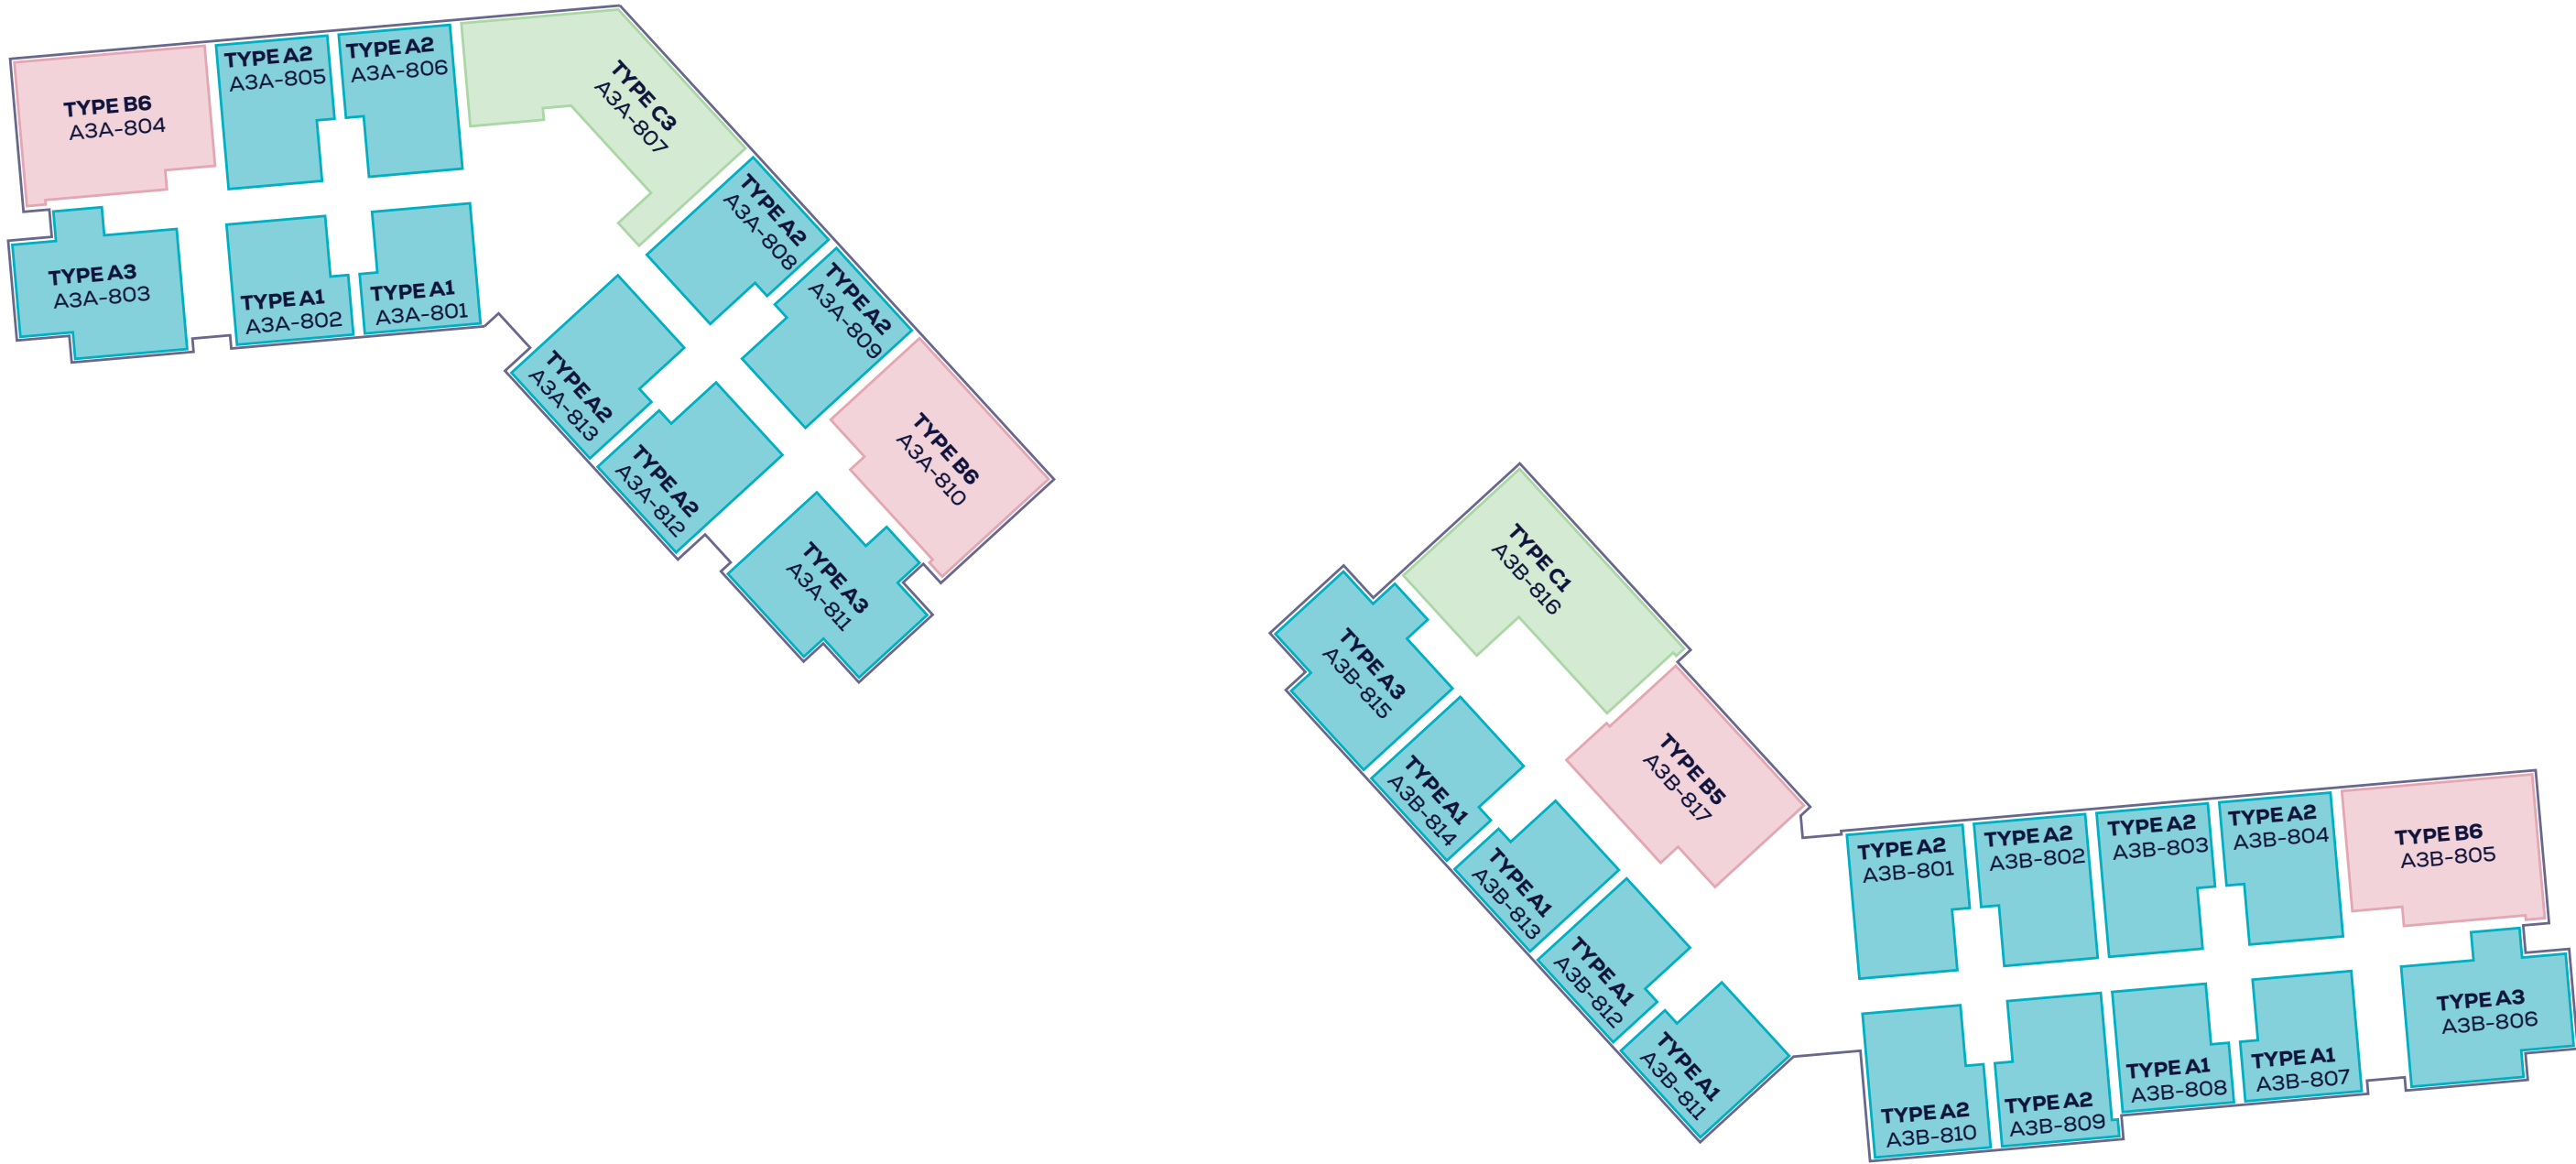


Unit Type 9th Floor

- Type A1 • A2 • A3
- Type B5 • B6
- Type C1 • C3

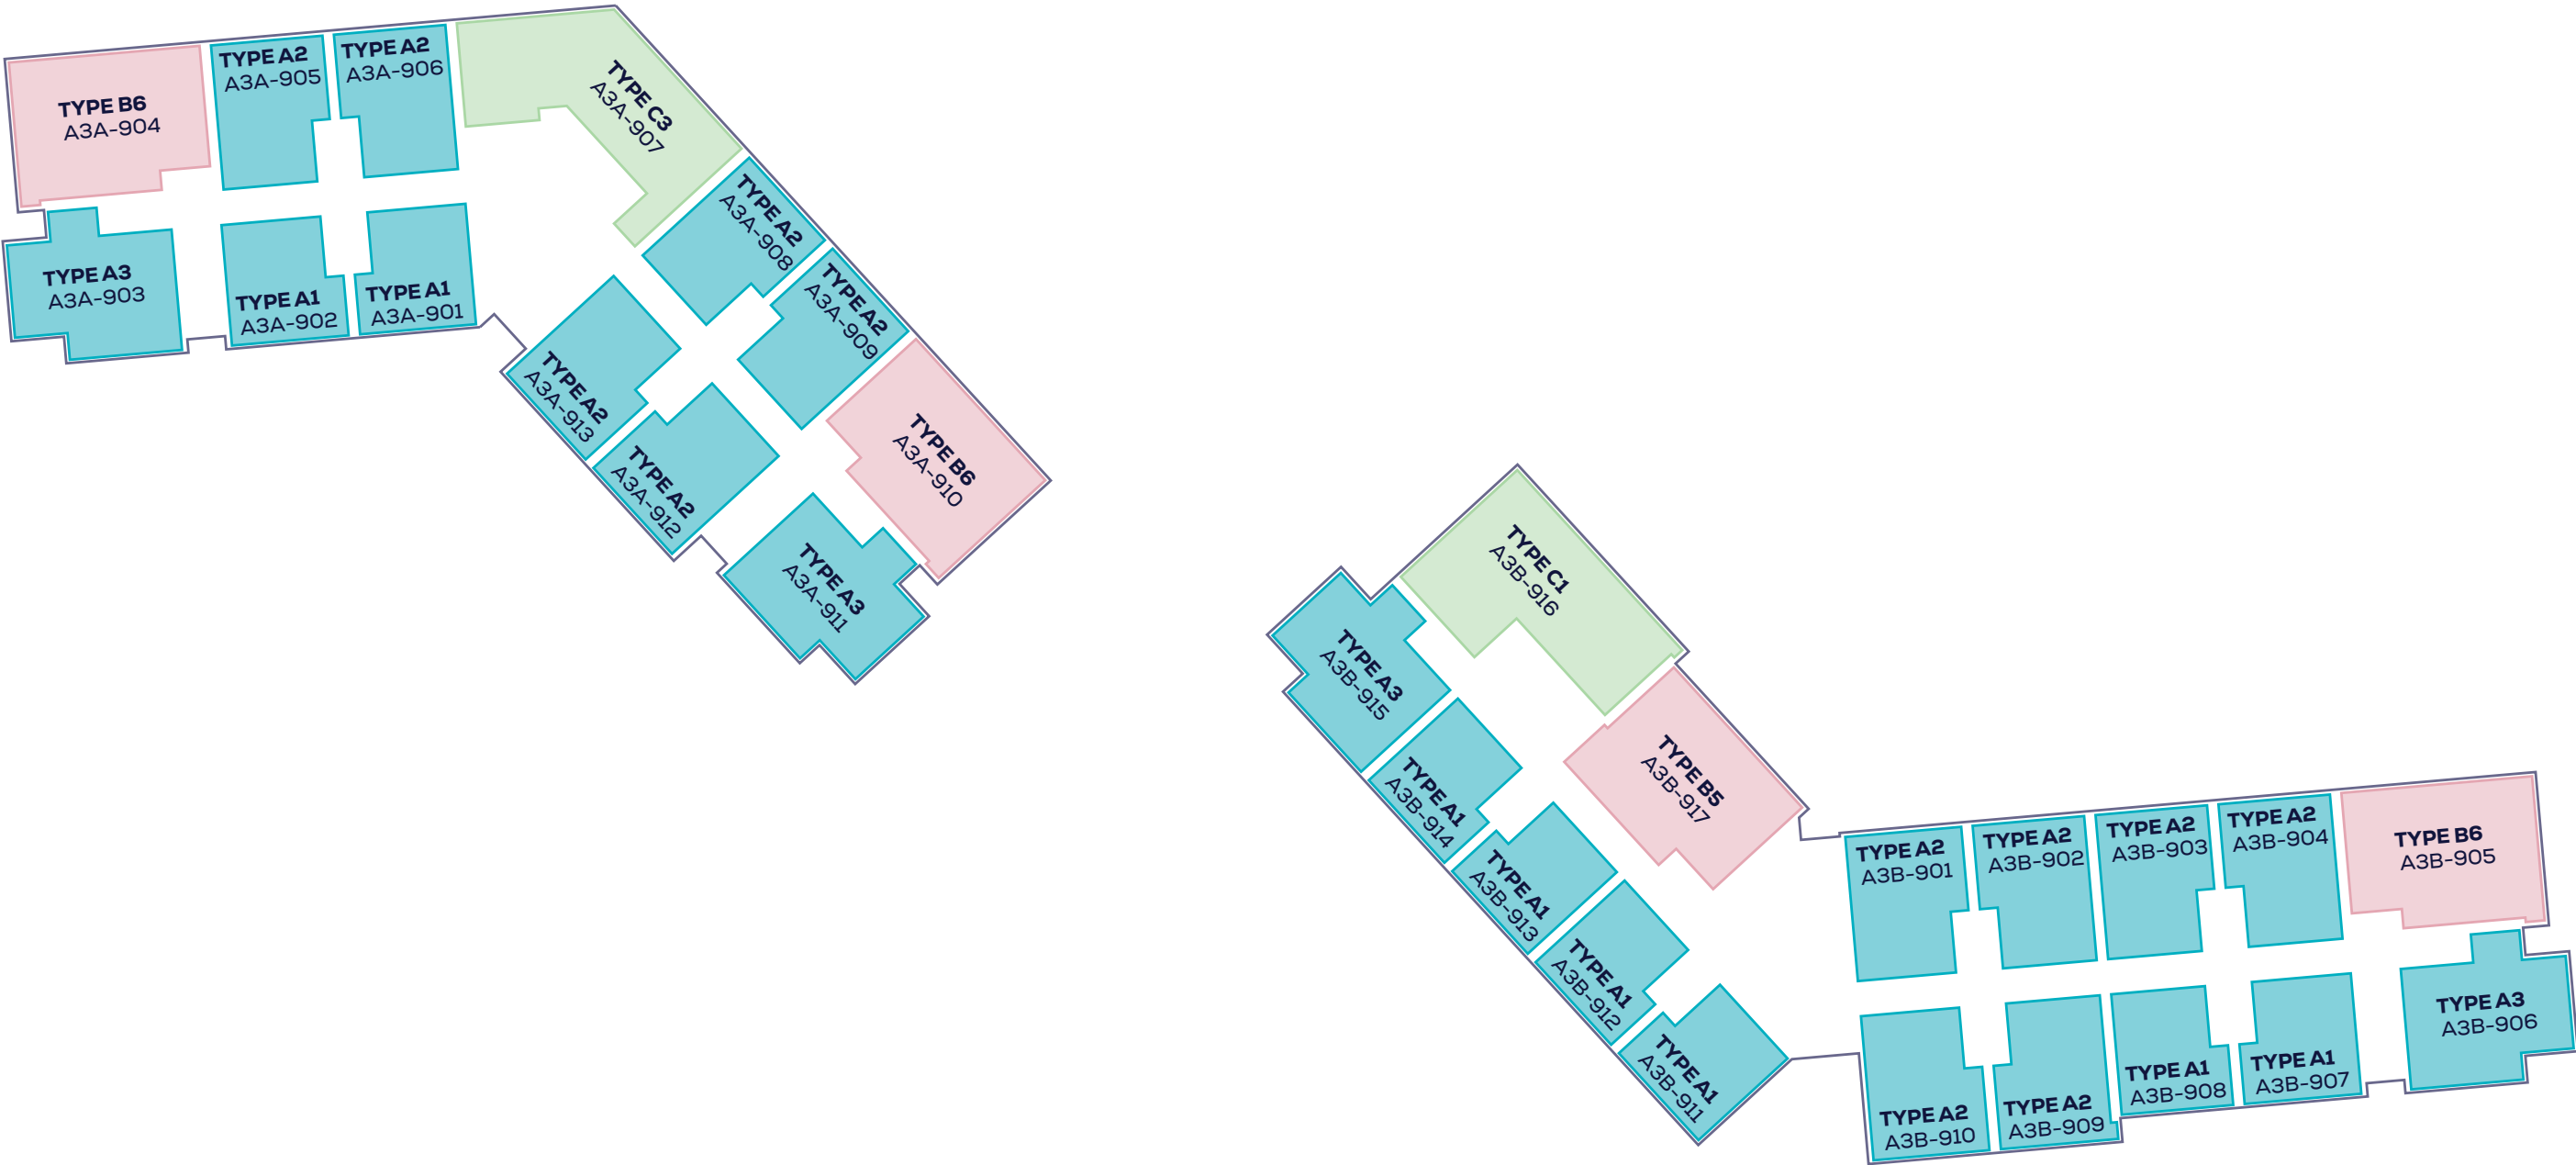

Unit Type 10th Floor

- Type A1 • A2 • A3
- Type B5 • B6
- Type C1 • C3

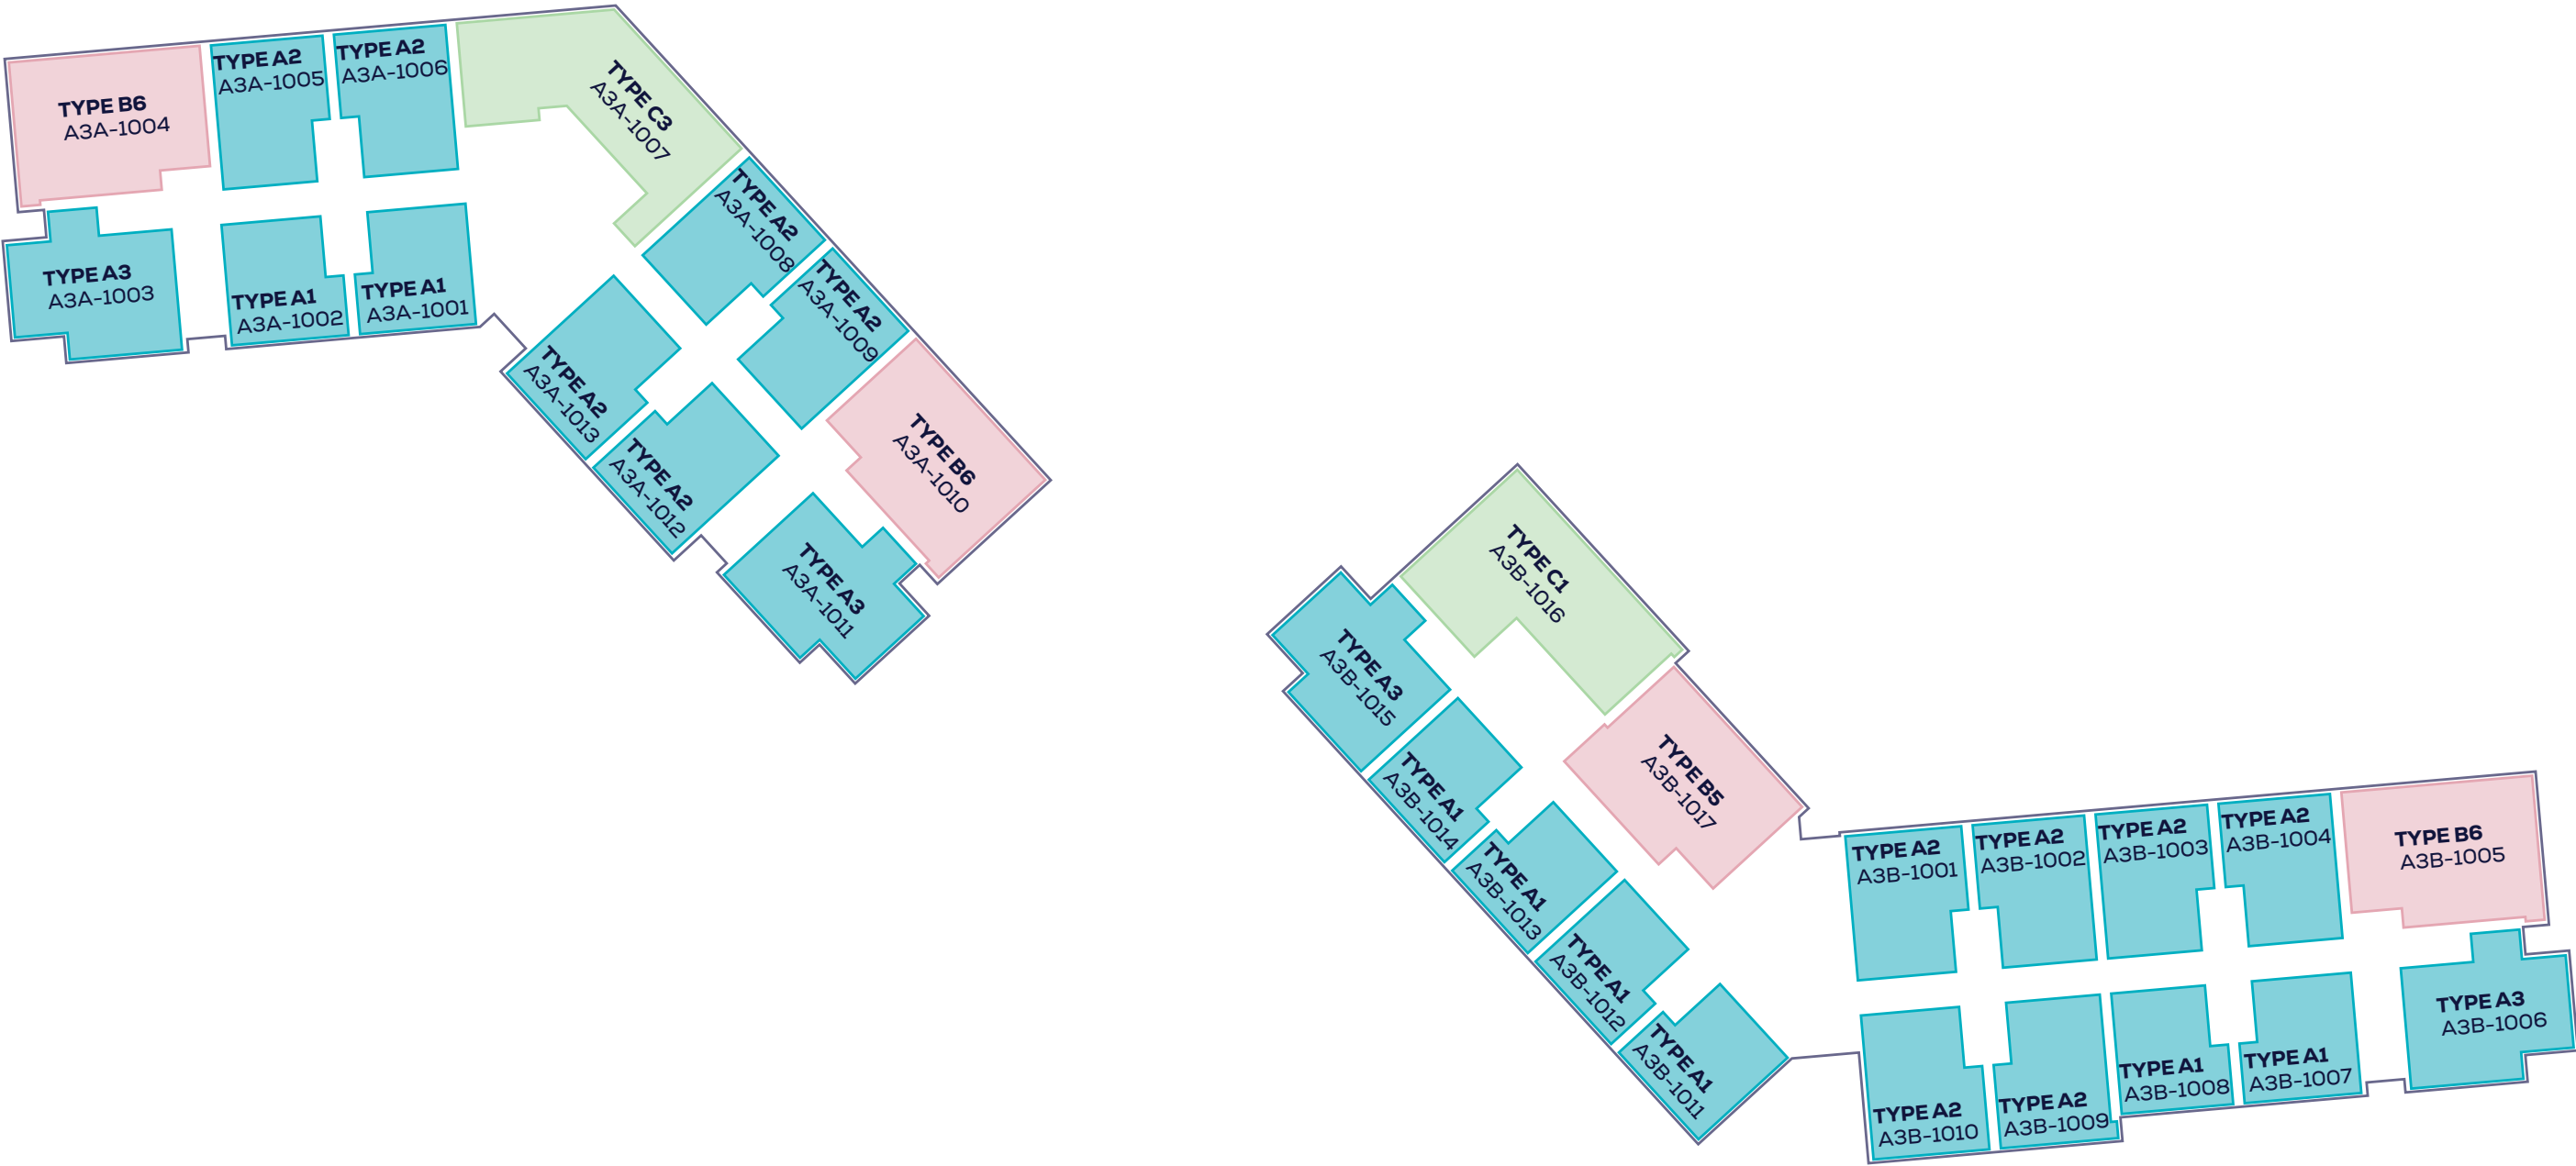



Distinction by design

F L O O R P L A N S



Azura Beach Chalets

Type D

				
4	1	5	1	4
INTERNAL AREA (SQM)				273
EXTERNAL AREA (SQM)				32
TOTAL AREA (SQM)				305
GARDEN (SQM)				90

* Exclusive right of use

GROUND FLOOR



FIRST FLOOR



SECOND FLOOR



Apartment Type C1



3



1



2



1



1

INTERNAL AREA (SQM)

145

EXTERNAL AREA (SQM)

21

TOTAL AREA (SQM)

166



BEACH



MARINA AND PROMENADE

Apartment Type C3



3



1



2



1



1

INTERNAL AREA (SQM)

150

EXTERNAL AREA (SQM)

16

TOTAL AREA (SQM)

166



BEACH



MARINA AND PROMENADE

Apartment Type B5



2



1



2



1



1

INTERNAL AREA (SQM)


125

EXTERNAL AREA (SQM)

12

TOTAL AREA (SQM)

137

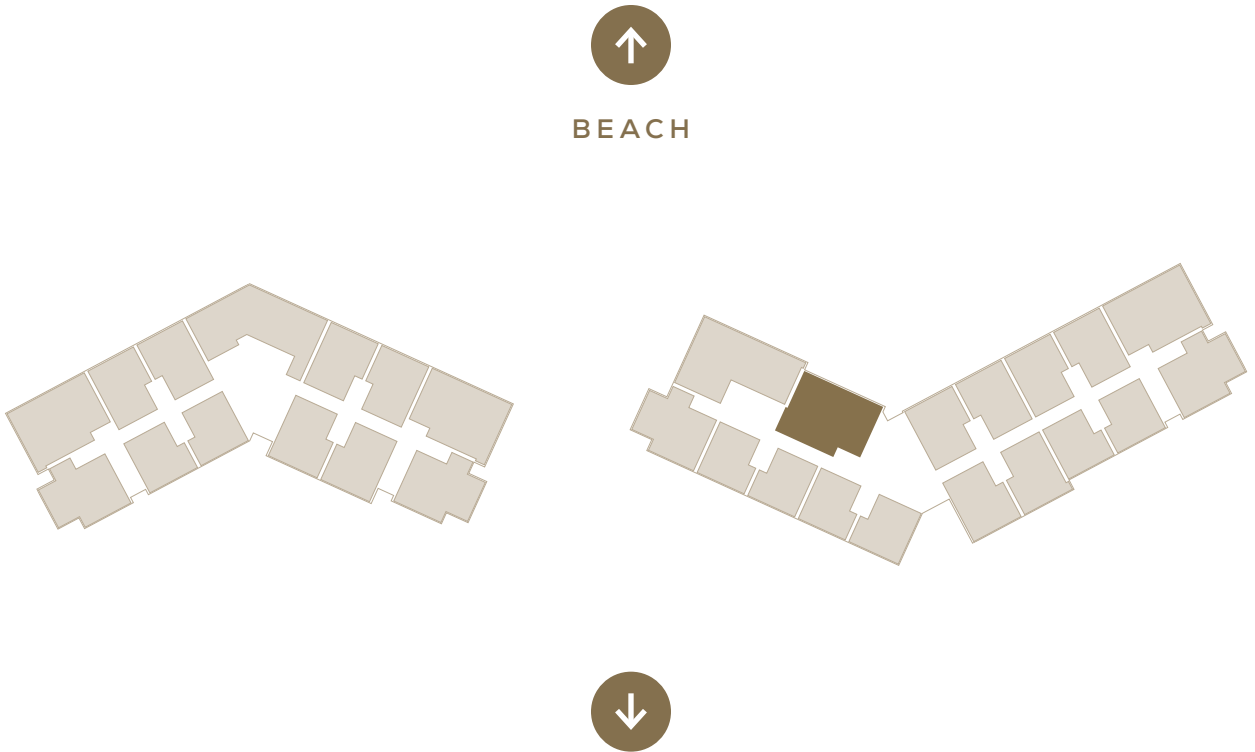

Apartment Type B6



2



1



2




1



1

INTERNAL AREA (SQM)	125
EXTERNAL AREA (SQM)	18
TOTAL AREA (SQM)	143

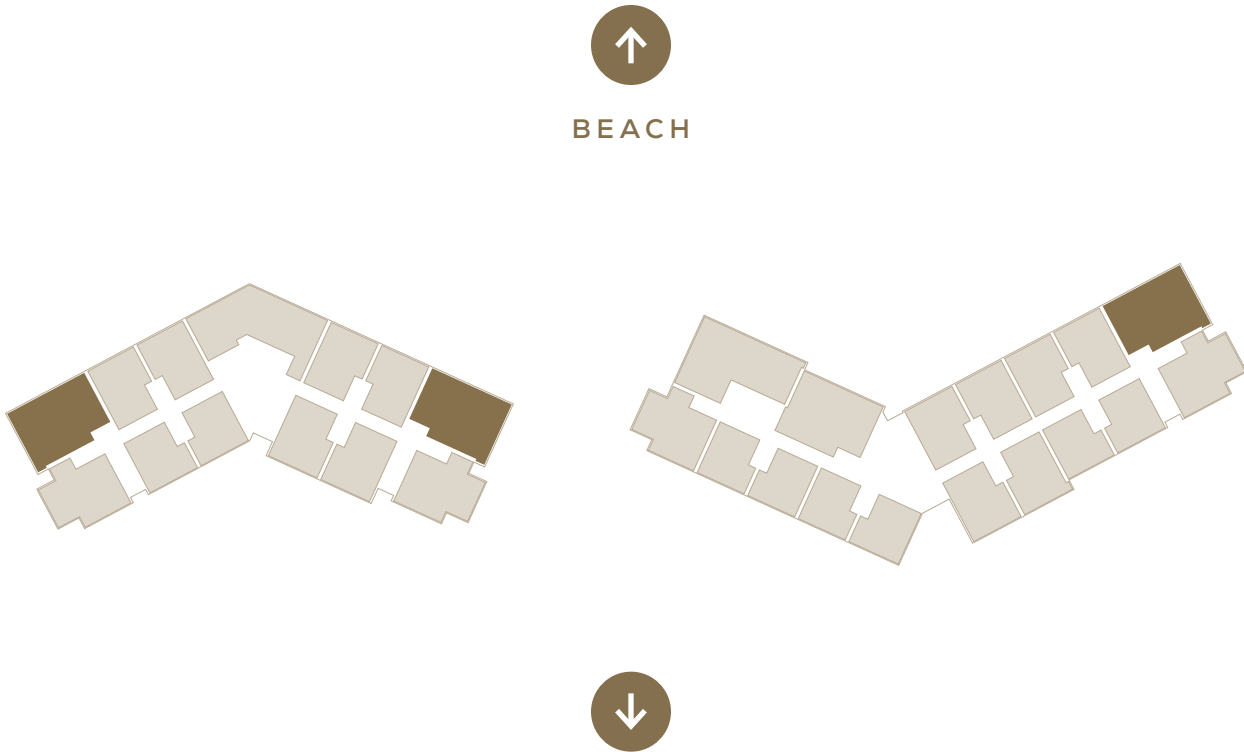

Apartment Type A1



1



1



1



1

INTERNAL AREA (SQM)


63

EXTERNAL AREA (SQM)

8

TOTAL AREA (SQM)


71

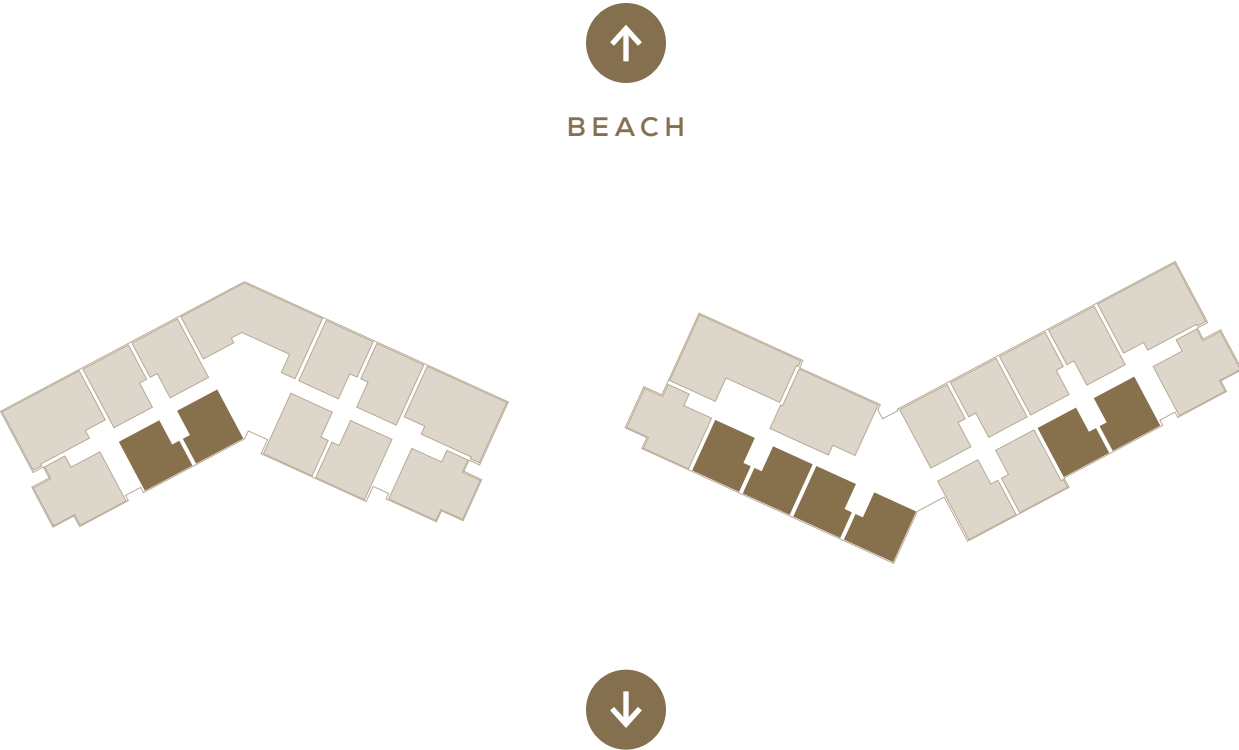

Apartment Type A2

				
1	1	1	1	1

INTERNAL AREA (SQM)	76
EXTERNAL AREA (SQM)	8
TOTAL AREA (SQM)	84

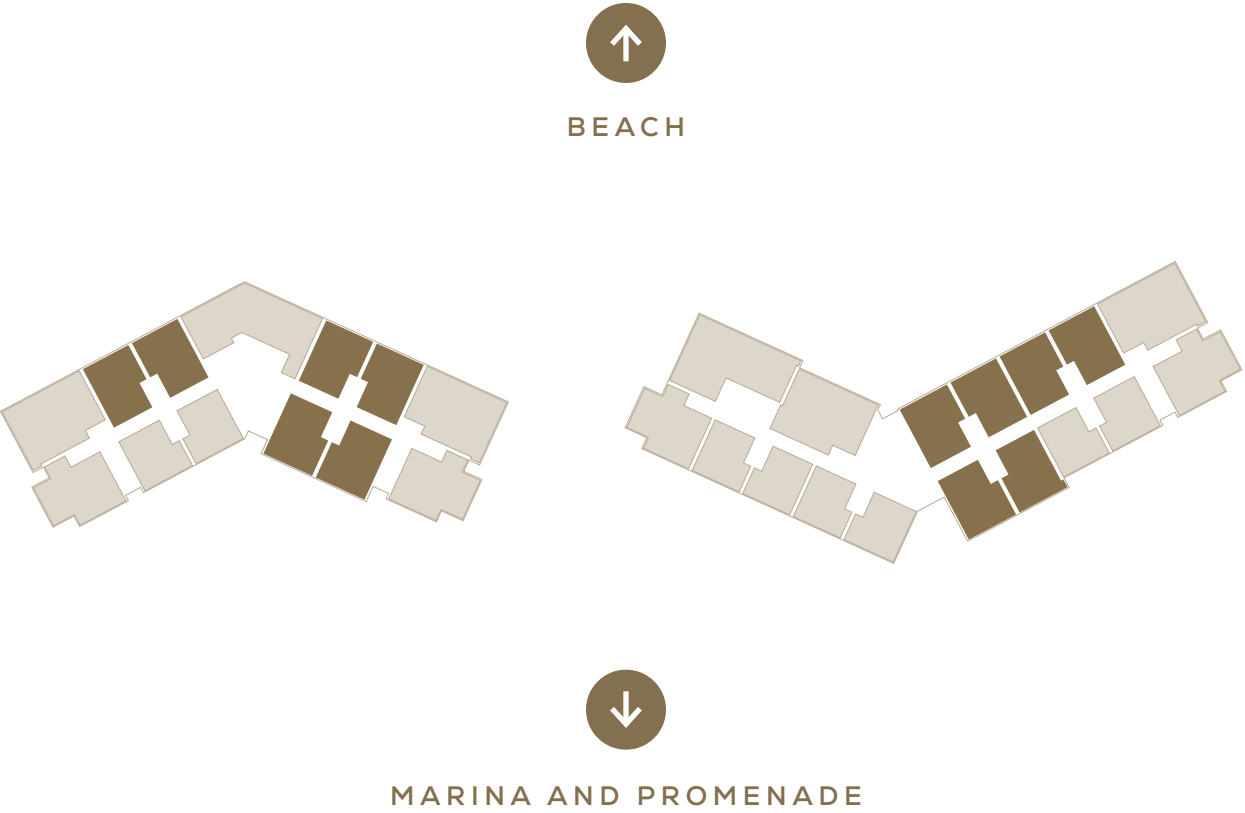

Apartment
Type A3



1



1



1




2



1

INTERNAL AREA (SQM)	93
EXTERNAL AREA (SQM)	14
TOTAL AREA (SQM)	107

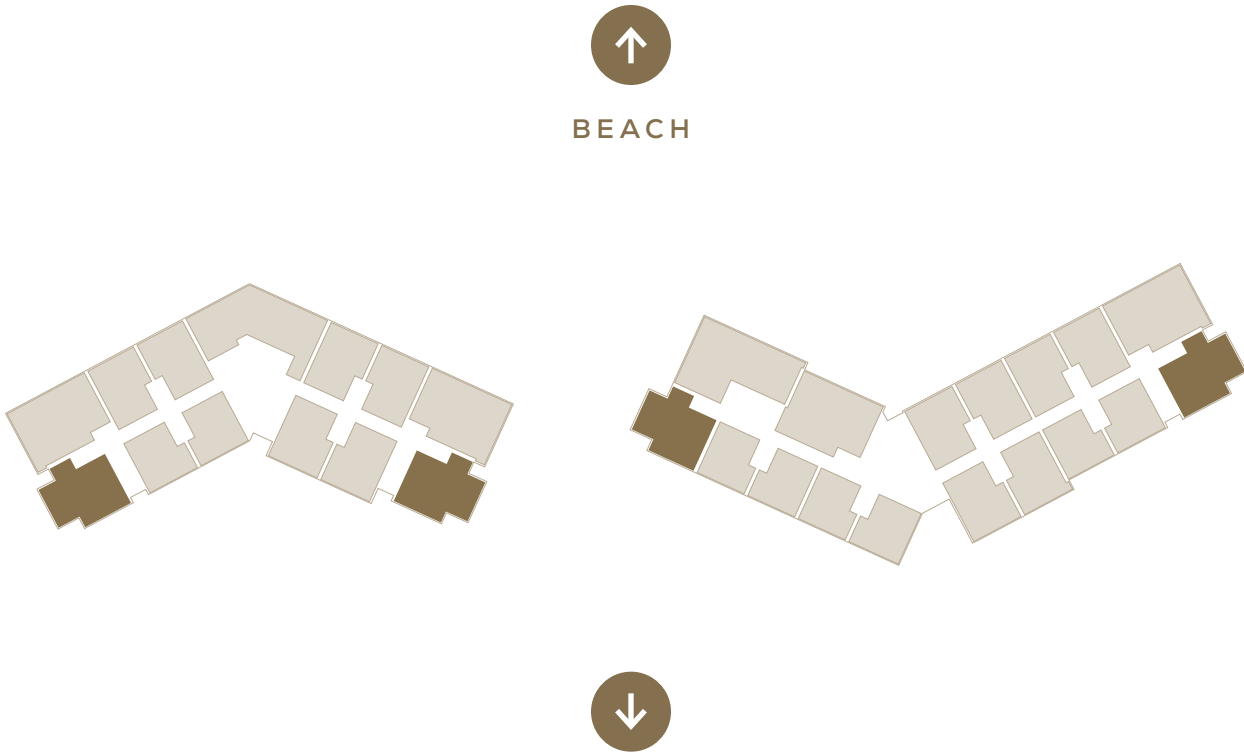



Make it
Your Story

AL MOUJ MUSCAT



Central to a world-class lifestyle

Proudly redefining urban living in the region, Al Mouj Muscat is a dynamic and diverse oceanfront community at the heart of Oman’s capital - home to over 8,000 residents from more than 94 countries.



400-berth
Al Mouj Marina



7 hotels
4 completed,
1 in progress, 2 planned



18-Hole Signature
Championship
Golf Course



90+ retail &
oceanfront culinary
experiences



94
nationalities



4 million
annual footfall



6 Km water
frontage &
Community Beach



56 parks
with 8 kids
play areas



Community
Hub &
Masjid



International
school
& nursery



Premium leisure
& entertainment
amenities



19,000+
residents



Integrated
wellness &
sports facilities



4 Km
cycling
trail



23 Km
pedestrian
path



Residency for you
and your relatives of
the first degree



8,000+
residential
properties



68 international
awards

Oceanfront lifestyle

Enjoy life in a select oceanfront community with a multitude of year-round, premium opportunities for leisure and relaxation.



AL MOUJ GOLF



OCEANFRONT DINING





AL MOUJ MARINA



LUXURY 5-STAR HOTELS

Perfectly Located

Al Mouj Muscat is well connected and offers easy access to key business destinations, schools and hospitals as well as popular cultural sites in and around Muscat.

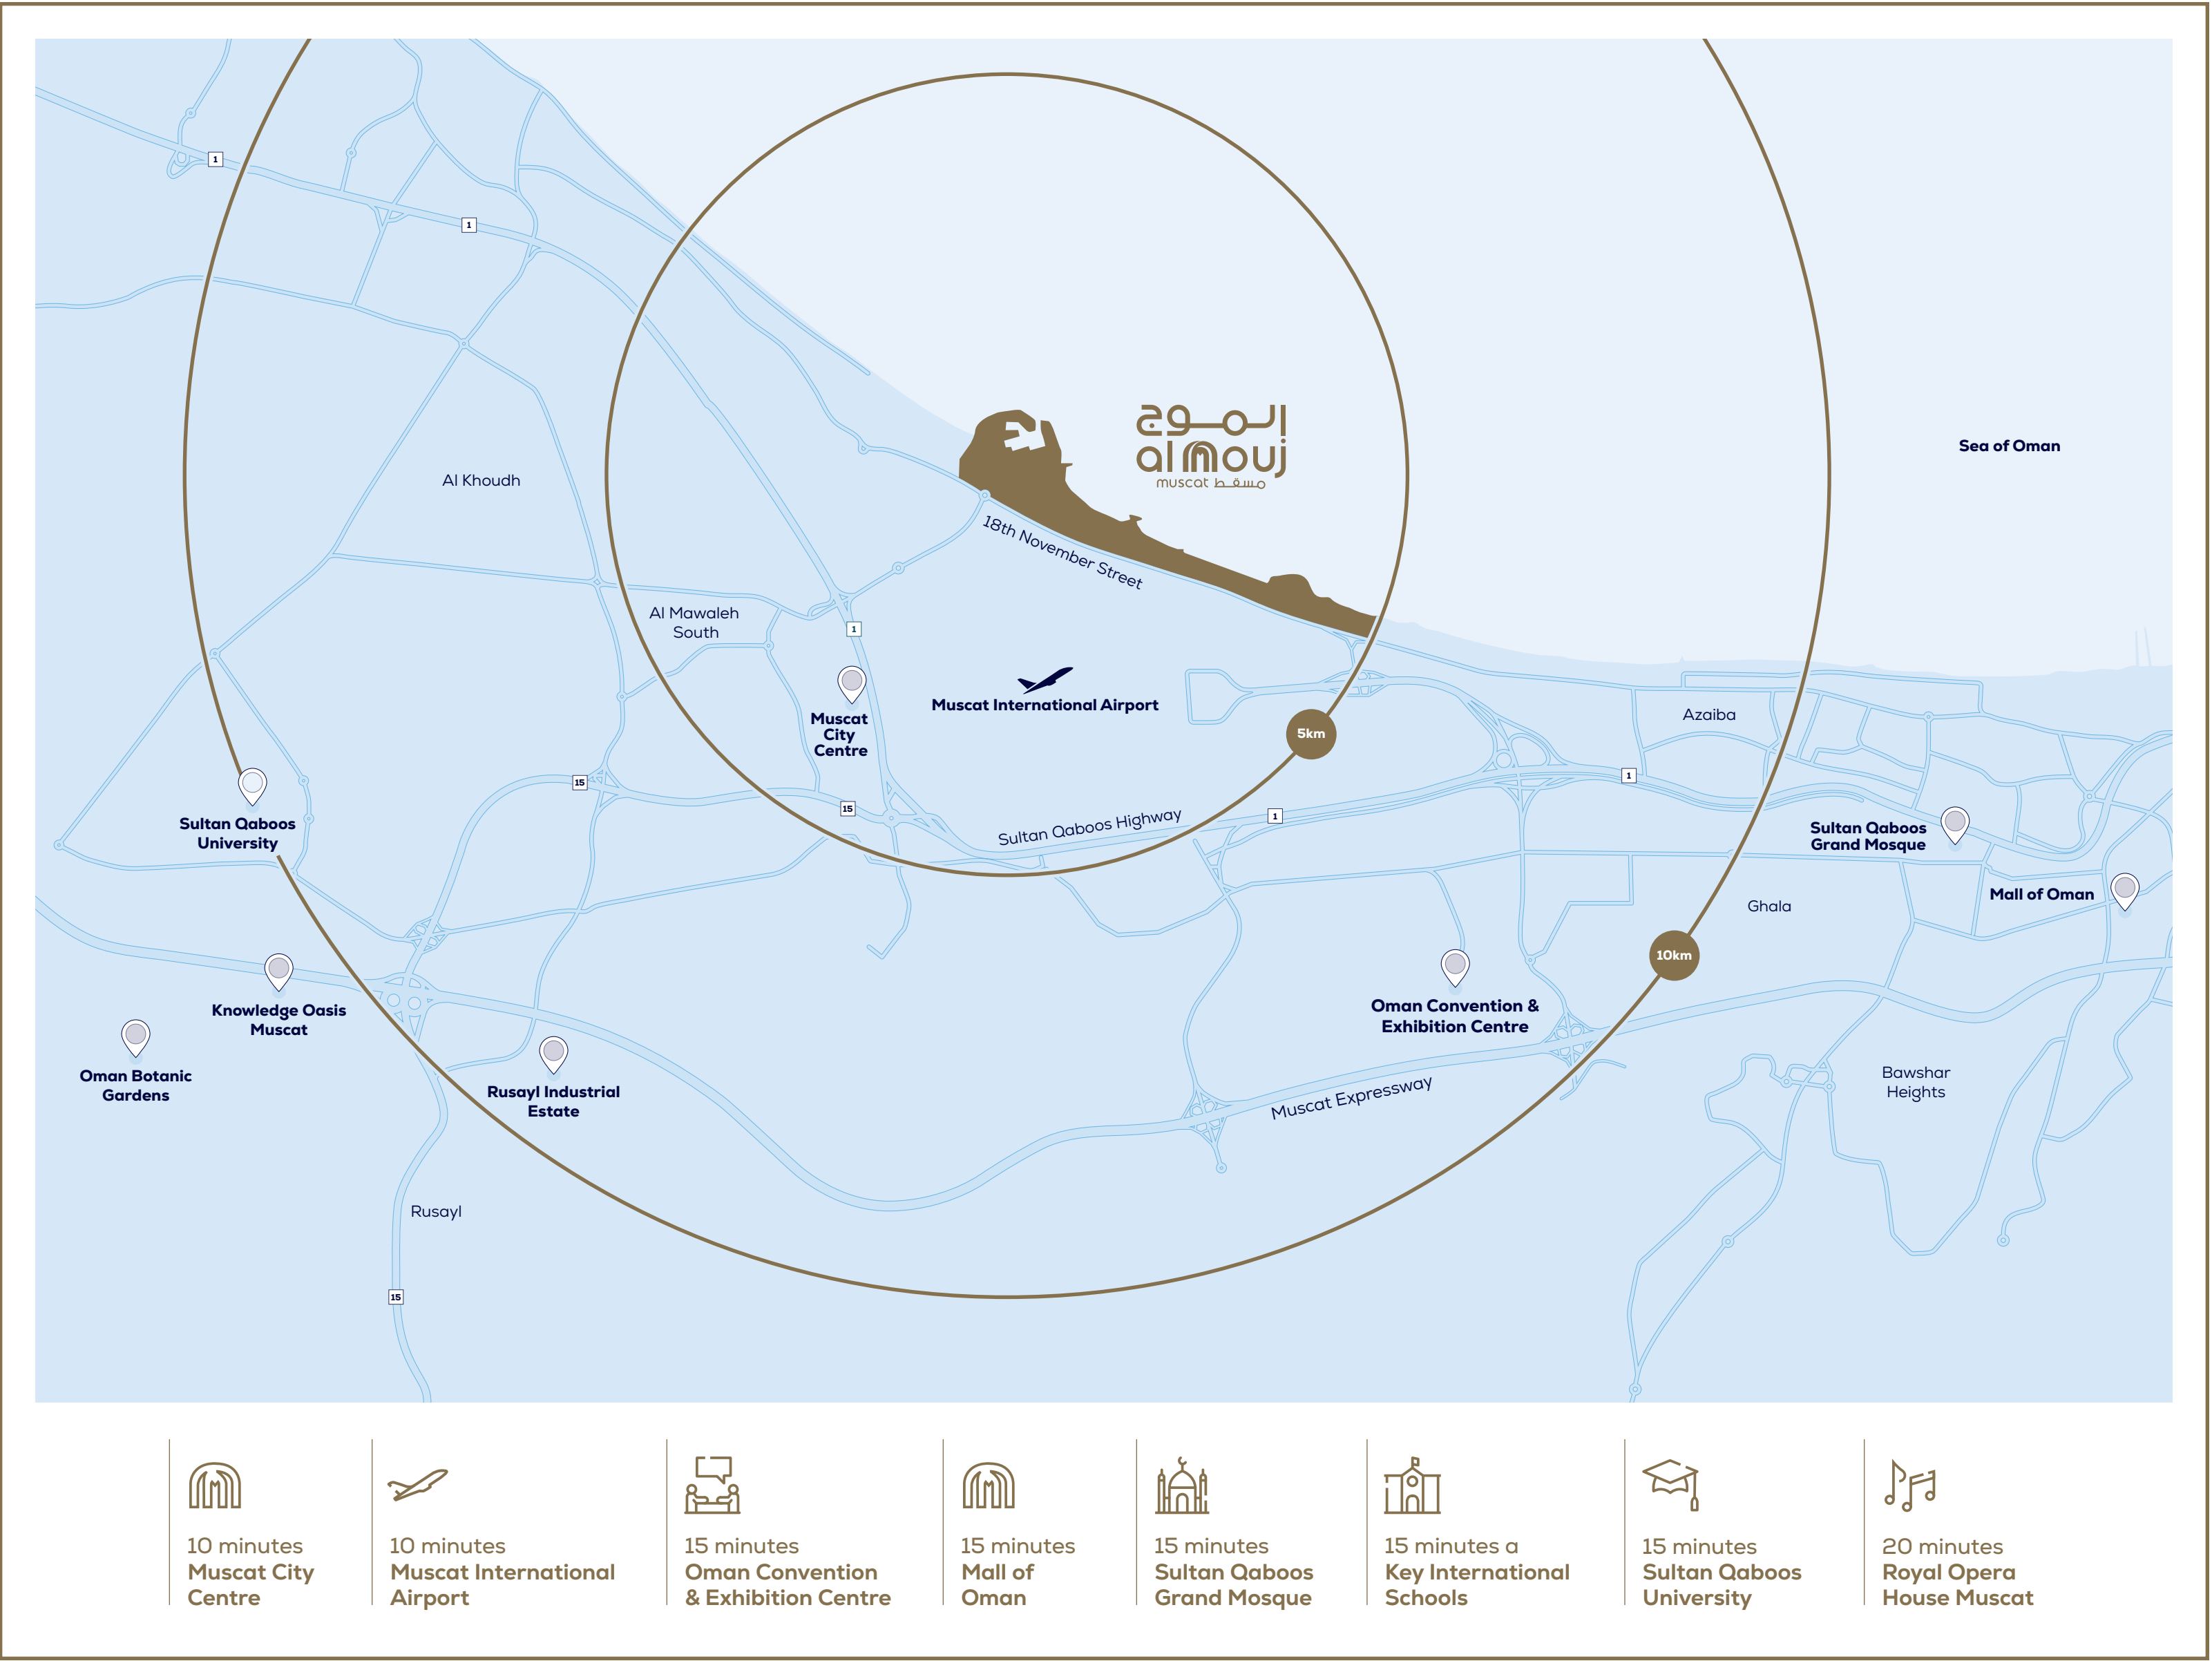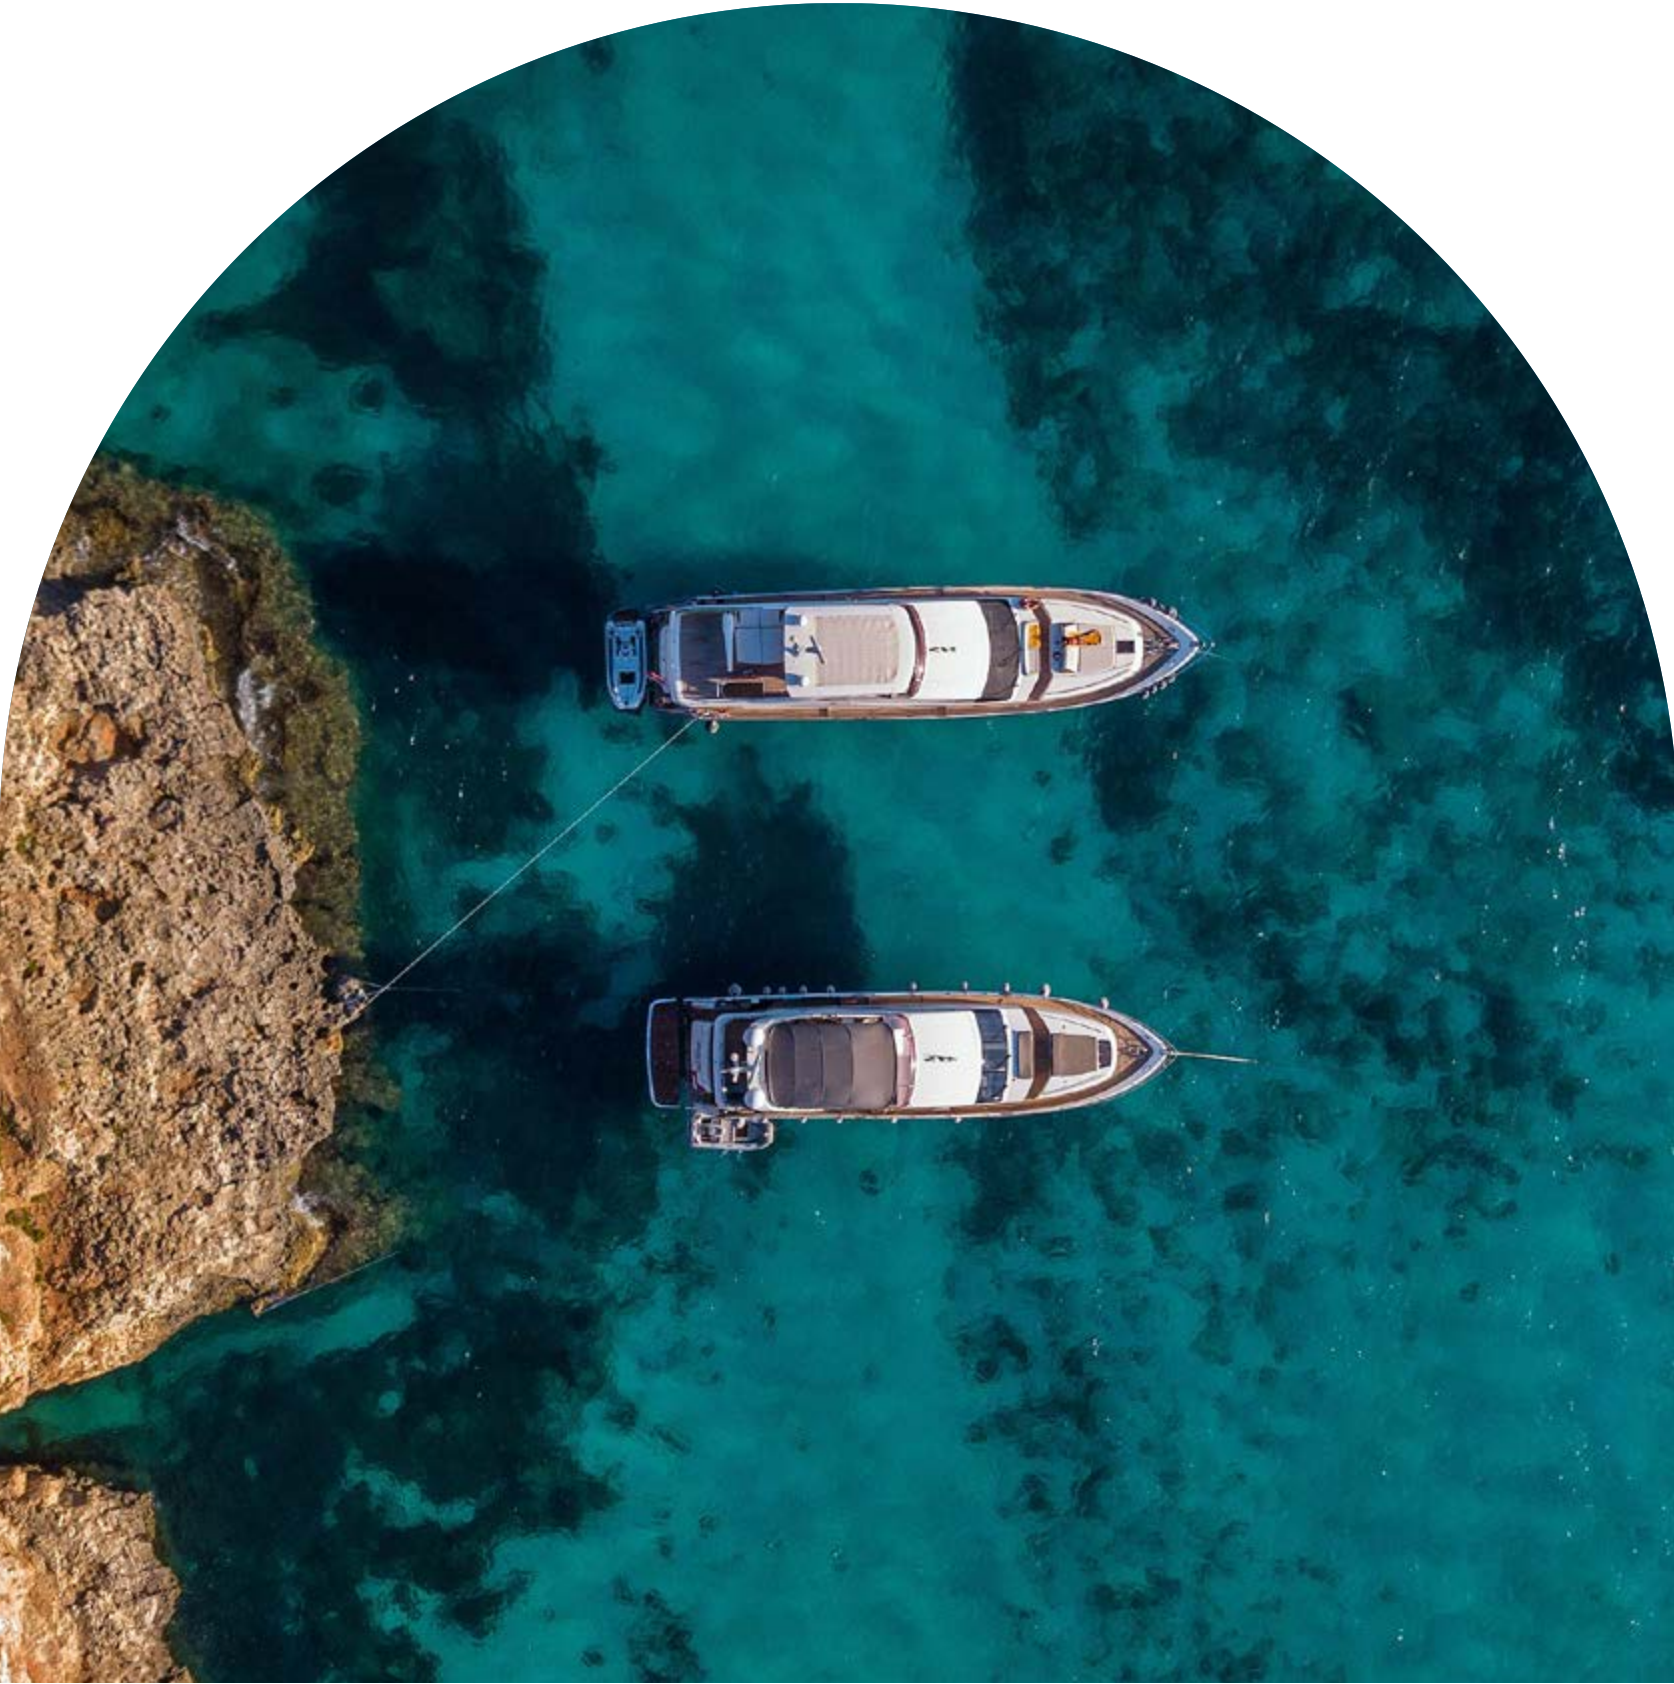

Endless Possibilities



Serene and tranquil, the Sultanate of Oman is a future-focused nation built on heritage and tradition, a land of beguiling contrasts and boundless beauty. For those wishing to establish a home here, residency is available for owners of the freehold Azura Beach Residences properties and for their relatives of first degree.

Al Mouj Muscat

Al Mouj Muscat is a unique public-private venture between three of the most trusted names in the region.



Majid Al Futtaim

Majid Al Futtaim Properties prides itself on a highly skilled and experienced managerial team, stringent attention to detail and best practices of global standards. Designs and specifications utilise high-end materials combined with the latest developments in modern technology.

Omran Group

The executive arm of the Government of Oman for the development of major tourism, heritage and urban developments.

TANMIA

Tanmia, Oman National Investments Development Company SAOC, represents the interests of strategic government stakeholders in Oman's heritage and urban developments.

Brought to you by



CONTACT US

For more information about oceanfront resort-style living in **Azura Beach Residences**
almouj.com



Sales & Experience Centre
+968 24 53 44 44
Working Hours
Sunday to Thursday
9.30am - 6pm

Disclaimer

This brochure is the property of Al Mouj Muscat SAOC (the "Company" or "Developer"), and its contents may not be reproduced in any manner without the prior written permission of the Company. It does not constitute a legal offer or contract (or part thereof). Please note that unauthorized use, reproduction, display or dissemination of this brochure is strictly prohibited. All information contained in this brochure including but not limited to the description of a plot/ villa/ apartment/Chalets/floor size, a photo, floor plans, measurements, landscaping, elevation, adjacent properties, design guidelines, completion dates, features, adjacent beach, zoning, incentives, drawings, dimensions, artistic impressions, amenities, adjacent properties, development, designs, zoning, masterplan, area plan, colours, block plan, floor plan, materials depictions, features, and images used in this brochure ("Information") are provided as general information and for illustrative purposes only and do not necessarily represent a true and accurate description of the final product. While reasonable care has been taken in producing this Information, there may unintentionally be inaccuracies or errors, misstatements, or omissions with respect to the Information, and the Company does not make any representation or warranty or take any responsibility for or in relation to the accuracy, reliability, certainty, type, colour, certainty, timeliness, or completeness of the Information now or in the future and reserves the right to make revisions and changes at any time without notice. The Information has been provided in good faith and the final product may not be the same. All internal dimensions are measured to the inside wall and/or structural elements and exclude wall finishes and construction tolerances. Actual areas may vary, and images and drawings are not to scale. Plot size will depend on the final dimensions of individual sites and configuration of external landscape may vary from plot to plot. The actual design/ construction may vary in fit and finish from the one displayed in the information and material displayed on this brochure. The beach adjacent to the development is subject to design and authority approvals. The Company shall not be liable in any manner whatsoever for any person acting in reliance upon the Information.

الموج
al mouj
مسقط muscat